


THIS COPY HAD BEEN MADE BY OR WITH THE AUTHORITY OF RYEDALE DISTRICT COUNCIL PURSUANT TO SECTION 47 OF THE COPYRIGHT DESIGNS AND PATENTS ACT 1988. UNLESS THAT ACT PROVIDES A RELEVANT EXCEPTION TO COPYRIGHT, THE COPY MUST NOT BE COPIED WITHOUT THE PRIOR PERMISSION OF THE COPYRIGHT OWNER.

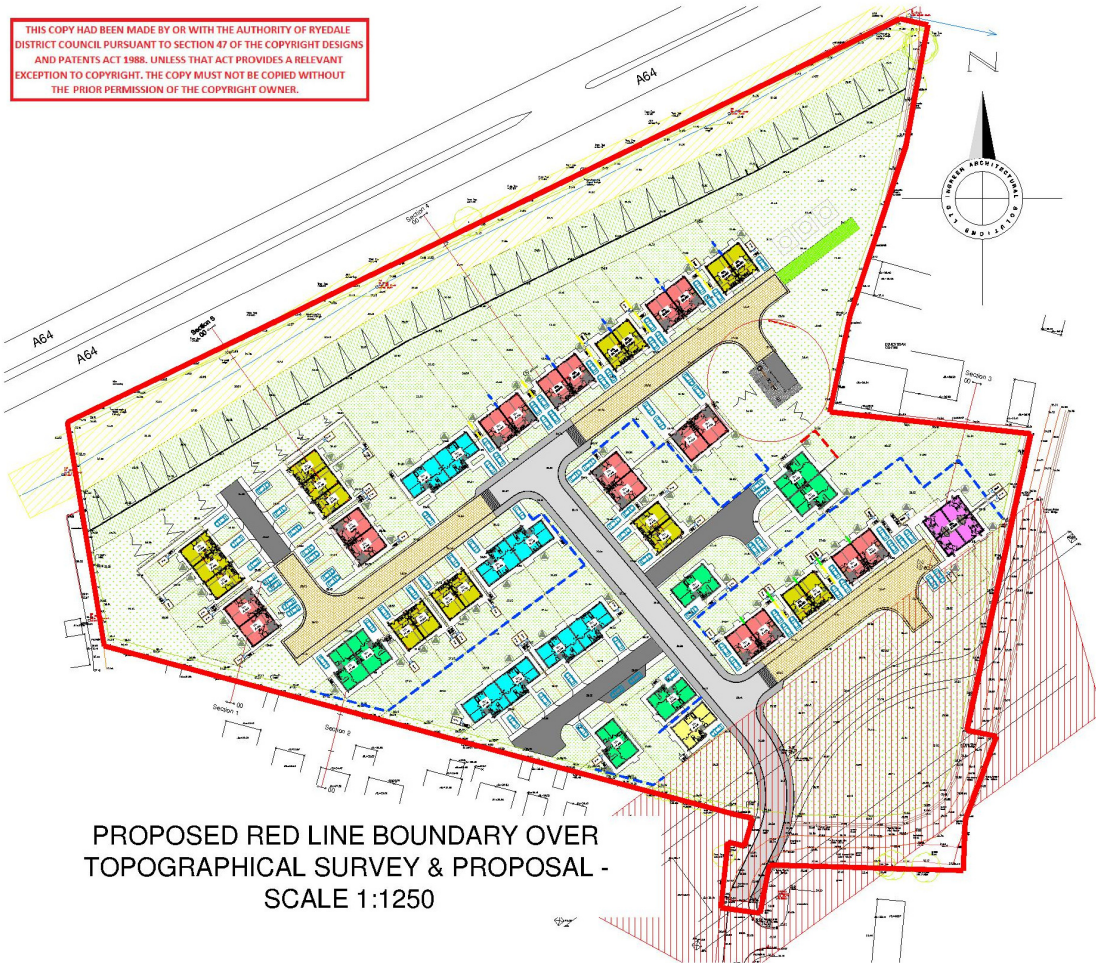

PROPOSED RED LINE BOUNDARY OVER TOPOGRAPHICAL SURVEY & PROPOSAL - SCALE 1:1250

NOTES
 Do not scale from this drawing. Only figured dimensions are to be taken from drawing.
 Contractor must verify all dimensions on site before commencing any work or drawing.
 Report any discrepancies to the Ingreen Architectural Services Ltd before commencing work.
 Work within the CDAM 2015 Regulations is not to start until a Health and Safety has been produced.

The drawing is copyright and must not be reproduced without consent of Ingreen Architectural Services Ltd.

DRAWING STATUS/TYPE KEY

F	Feasibility	SK	Sketch	L	Landscape
P	Planning	M	Marking	S	Survey
T	Tender	TNT	Tenant	OS	Ordnance Survey
C	Construction	AB	As Built		

This drawing originates from the CAD file:
 C:\Ingreen\Drawings\Peas Hill Developments\170401 Peasey Hills with Lindum York & Broadacres\Drawings\Peasey Hills Master A.dwg

REVISIONS

PROJECT
 Peasey Hills Housing Developme
 with Lindum York & Broadacres

DRAWING TITLE
 Proposed Red Line Boundary on
 Topo Survey with Proposal

	The Manor House, West End, Seagrave, Co. Durham, TD11 2BB Company No. 02127876 VAT Reg. No. 822 011 Tel: 01746 600100 Mob: 0793885079 email: info@ingreen.co.uk	Drawn By RD
	170401 S01	Date Drawn January Scale of A4 1:1250 Revision