



THIS COPY HAD BEEN MADE BY OR WITH THE AUTHORITY OF RYEDALE DISTRICT COUNCIL PURSUANT TO SECTION 47 OF THE COPYRIGHT DESIGNS AND PATENTS ACT 1988. UNLESS THAT ACT PROVIDES A RELEVANT EXCEPTION TO COPYRIGHT, THE COPY MUST NOT BE COPIED WITHOUT THE PRIOR PERMISSION OF THE COPYRIGHT OWNER.

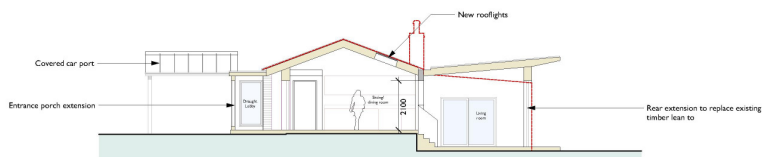

1
304
PROPOSED SECTION A-A
Scale: 1:100

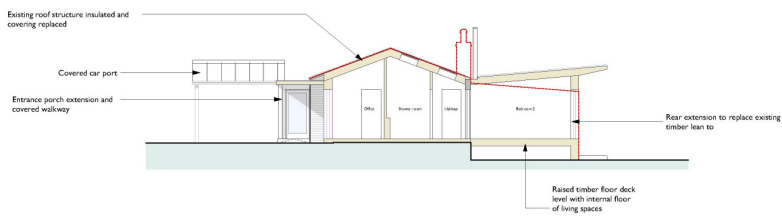

2
304
PROPOSED SECTION B-B
Scale: 1:100

SCALE BAR
1:100
0 10m 50
1 m 5

RIBA WORK STAGE 3

CONTRACTOR MUST VERIFY ALL DIMENSIONS ON SITE BEFORE COMMENCING ANY WORK OR PRODUCING ANY SHOP DRAWINGS DO NOT SCALE FROM THIS DRAWING

NATIVE

NATIVE CHARTERED ARCHITECTS
11 HEDDERLEY AVENUE, COVINGTON, VIC 3103
T: 03 9594 6422 F: 03 9594 6208
E: info@nativearchitects.com.au www.nativearchitects.com.au



CLIENT: Mr. & Mrs. Hiers

JOB: Sand Hutton

JOB NO.: 170/17

DRAWING: Proposed Sections

DRG NO.: SCALE: 304 1:100 @ A2

DRAWN: AJ APPROVED: SW DATE: 13/12/17

© NATIVE ARCHITECTS
The copyright in this drawing is vested in Native Chartered Architects and no licence or assignment of any kind has been granted to any third party whether by provision of copies or in any other way. This drawing is not to be used without the written consent of Native Chartered Architects.