

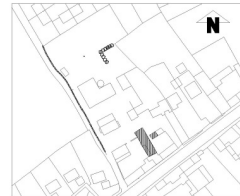


Date: 04/10/2018

THIS COPY HAS BEEN MADE BY OR WITH THE AUTHORITY OF BRISTOL DISTRICT COUNCIL PURSUANT TO SECTION 47 OF THE COPYRIGHT DESIGN AND PATENTS ACT 1988. THIS ACT PROVIDES A LIMITED EXCEPTION TO COPYRIGHT. THE COPY MUST NOT BE COPIED WITHOUT THE WRITTEN PERMISSION OF THE COPYRIGHT OWNER.

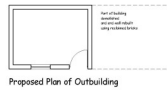

LOCATION PLAN  
SCALE 1:2500  
0 5 10 METRES

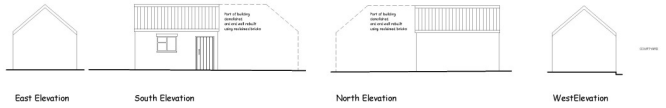

CHURCH FARM  
RILLINGTON  
Proposed  
Redevelopment of  
Existing Buildings  
The Stables Existing and  
Proposed  
Drawing No: DD\_05  
Scale: 1:500 or A1