


THIS DRAWING IS TO BE READ IN CONJUNCTION  
WITH THE SCHEDULE OF WORKS

THIS COPY HAS BEEN MADE BY OR WITH THE AUTHORITY OF THE  
DISTRICT COUNCIL PURSUANT TO SECTION 47 OF THE COPYRIGHT DESIGN  
AND PATENTS ACT 1988. UNLESS THAT ACT PROVIDES A RELEVANT  
EXCEPTION TO COPYRIGHT, THE COPY MUST NOT BE COPIED WITHOUT  
THE PRIOR PERMISSION OF THE COPYRIGHT OWNER.

Date Valid 26/02/2018

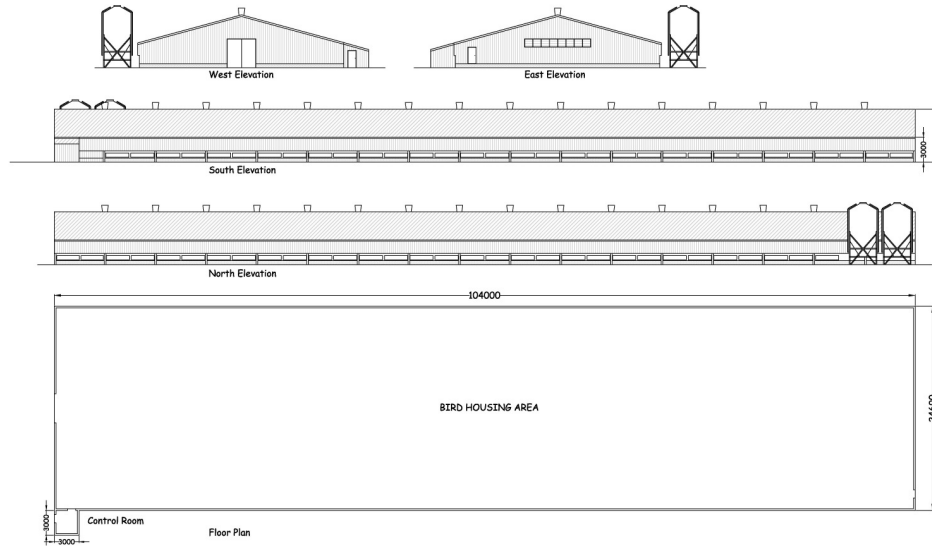

Station Farm Offices  
Wansford Road  
Nafferton  
Driffield  
East Yorkshire  
YO25 8NJ  
T : 01377 253363  
E : mail@ianpick.co.uk  
W : www.ianpickassociates.co.uk

CLIENT  
A R Farnell  
Beech Tree House  
South Holme  
Slingsby  
YO62 4BA

JOB TITLE  
Proposed Additional Poultry Shed

DWG. TITLE  
Elevations and Plan

SCALE 1:200 DRN IP

DWG. NUMBER  
IPI/AF/04

DATE Mar 18 REV -