


N.E. Elevation

S.E. Elevation

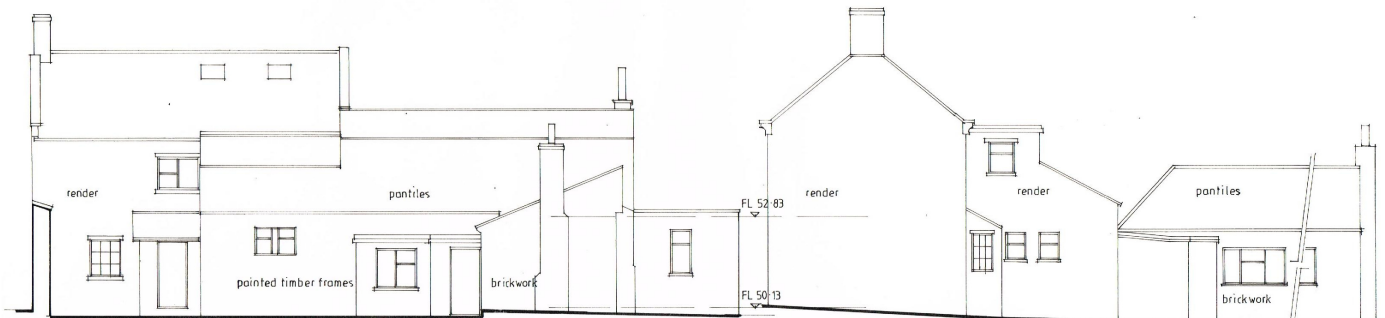

S.W. Elevation

N.W. Elevation

revision	description	date

The contractor shall check all dimensions on site and report discrepancies before work commences. No dimension shall be scaled off this drawing. © Copyright of this drawing is retained by A.L. Turner

client: D Morrison  
 project: Proposed development at the Royal Oak, 129 Eastgate, Pickering, YO18 7DW  
 title: Elevations as Existing

A.L. Turner + Associates  
 1 LORNING ROAD, RAVENSCAR, SCARBOROUGH, YO13 8JY  
 01753 207200  
 turn@alturner.co.uk  
 www.alturner.co.uk

date: 11.2017  
 scale: 1:100  
 sheet size: A3  
 drawn: ALT  
 checked: [blank]  
 drawing no: 2351-2  
 rev: [blank]

THIS COPY HAS BEEN MADE BY OR WITH THE AUTHORITY OF RYEDALE DISTRICT COUNCIL PURSUANT TO SECTION 41 OF THE COPYRIGHT DESIGNS AND PATENTS ACT 1988. UNLESS THAT ACT PROVIDES A RELEVANT EXCEPTION TO COPYRIGHT, THE COPY MUST NOT BE COPIED WITHOUT THE PRIOR PERMISSION OF THE COPYRIGHT OWNER.