


SECTION A - A (Phase 2)

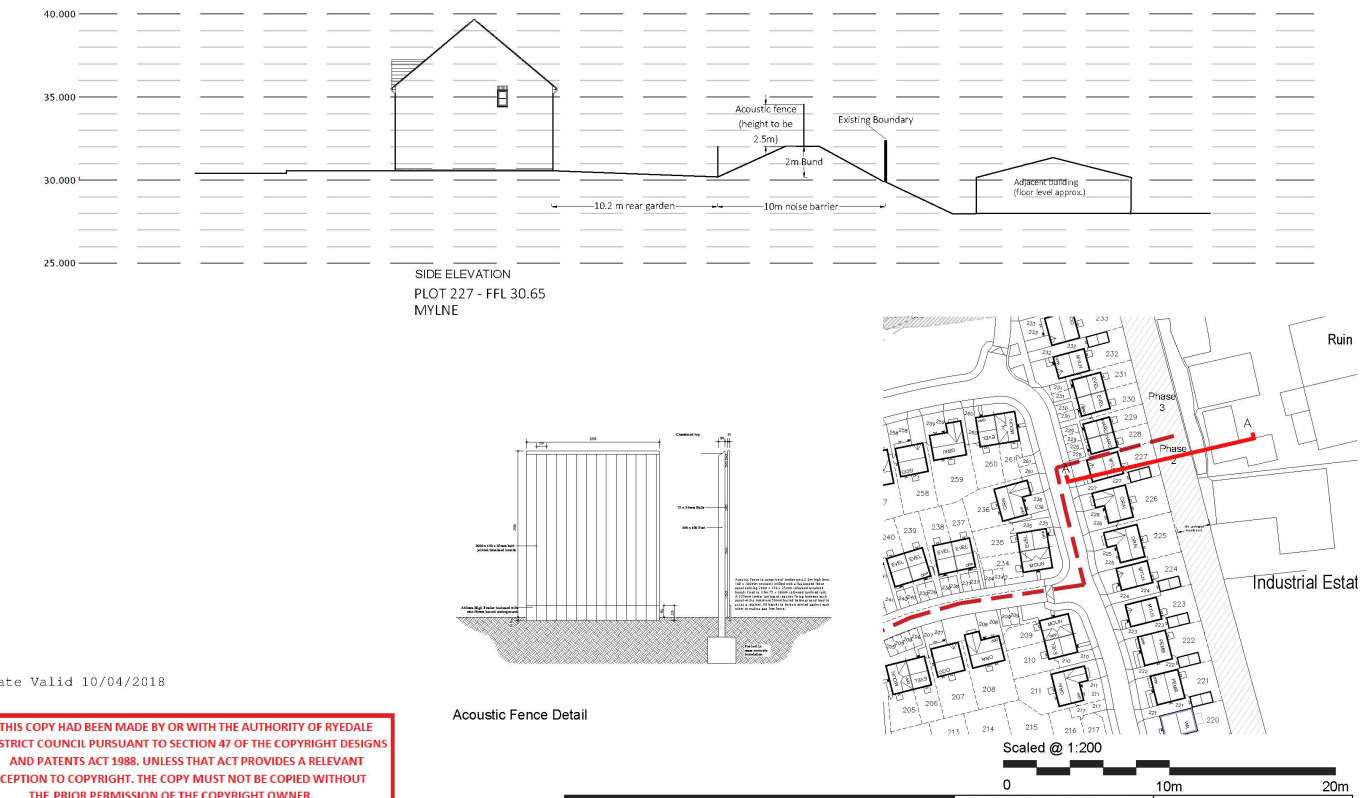

Date Valid 10/04/2018

THIS COPY HAD BEEN MADE BY OR WITH THE AUTHORITY OF RYEDALE DISTRICT COUNCIL PURSUANT TO SECTION 47 OF THE COPYRIGHT DESIGNS AND PATENTS ACT 1988. UNLESS THAT ACT PROVIDES A RELEVANT EXCEPTION TO COPYRIGHT, THE COPY MUST NOT BE COPIED WITHOUT THE PRIOR PERMISSION OF THE COPYRIGHT OWNER.

								Suite 4, Unit 1, Barnett Office Park, Barnett Avenue, Malton, North Yorkshire, YO18 1AB. Tel: 01924 886424		Web: <a href="http://www.sten-architecture.co.uk">www.sten-architecture.co.uk</a> Twitter: @STEN_arch Facebook: <a href="#">sten-architecture</a> LinkedIn: <a href="#">Sten Architecture</a>		CLIENT Linden Homes East Yorkshire Pannier House Rosedale Office Park Holehouse, Hull HU13 9PA		TITLE Cross Sections Phase 2			
REV		DESCRIPTION		BY		DATE		SITE Malton Showfield		SCALE 1:200		DATE Mar 2018		DRAWN NJ		CHECKED --	
PROJECT NO		1810		DRAWING NO		1810:27		REVISION									