


Date Valid 10/4/2018

THIS COPY HAS BEEN MADE BY OR WITH THE AUTHORITY OF RYEDALE DISTRICT COUNCIL PURSUANT TO SECTION 47 OF THE COPYRIGHT DESIGNS AND PATENTS ACT 1988. UNLESS THAT ACT PROVIDES A RELEVANT EXCEPTION TO COPYRIGHT, THE COPY MUST NOT BE COPIED WITHOUT THE PRIOR PERMISSION OF THE COPYRIGHT OWNER.

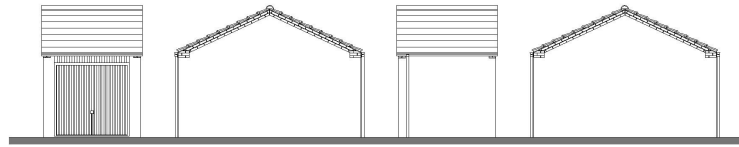


ELEVATIONS
Front

Side

Rear

Side

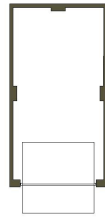

PLAN

Scaled @ 1:100



		Suite 4, Unit 1 Bunting Office Park, Bennett Avenue, Malton, YO16 6SD. Tel: 01924 886224		Web: www.sten-architecture.co.uk Twitter: @STEN_arch Facebook: stena-architecture LinkedIn: Sten Architecture		CLIENT: Linden Homes Parkuser House Robinson Office Park H256, H113 CPA		TITLE: Single Garage Planning Drawing			
NO: 1810 DATE: 18/03/18 STATUS: For Submission	DR: [] DATE: []	SCALE: 1:100	DATE: Mar 2018	DRAWN: NJ	CHECKED: --	SITE: Malton Showground	PROJECT NO: 1810	DRAWING NO: 1810:07	REVISION: --		