


All site dimensions shall be verified by the contractor on site prior to construction.
 Do not scale from this drawing.
 Copyright © 2017 Ellis Healey Architecture
 This drawing is the property of Ellis Healey Architecture and copyright is reserved to them. No liability shall be accepted for any errors, omissions or omissions without the prior written consent of Ellis Healey Architecture.
 10/2017

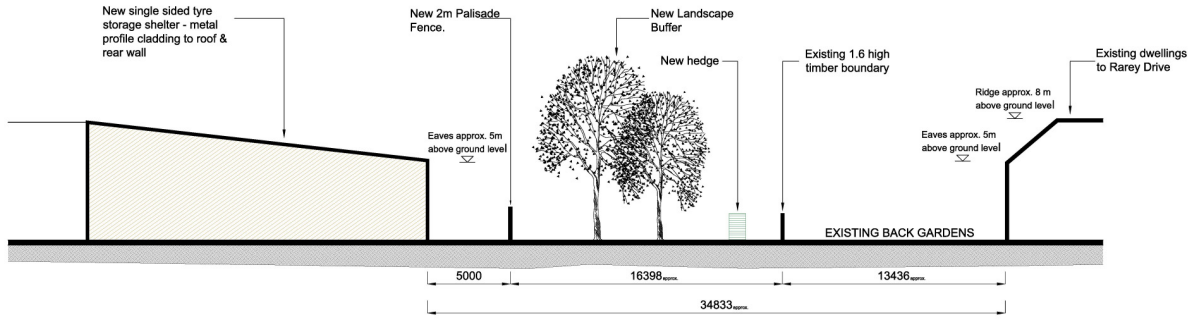

SKETCH SECTION THROUGH SITE
 BOUNDARY TO RAREY DRIVE

THIS COPY HAS BEEN MADE BY OR WITH THE AUTHORITY OF RYEDALE DISTRICT COUNCIL PURSUANT TO SECTION 47 OF THE COPYRIGHT DESIGNS AND PATENTS ACT 1988. UNLESS THAT ACT PROVIDES A RELEVANT EXCEPTION TO COPYRIGHT, THE COPY MUST NOT BE COPIED WITHOUT THE PRIOR PERMISSION OF THE COPYRIGHT OWNER.

Rev 1	Issue for planning	10/18/17	EH
Rev 2	10/18/17	10/18/17	EH
Rev 3	10/18/17	10/18/17	EH
ellis healey
 architecture
 PLANNING
 PROJECT: RYEDALE TOWN CENTRAL
 REDEVELOPMENT
 SITE: PROPOSED SITE SECTION
 DRAWING NO: 1702 PL 01 D
 DATE: 10/18/17
 SCALE: 1:500
 10/18/17