





THIS COPY HAS BEEN MADE BY OR WITH THE AUTHORITY OF RYEDALE DISTRICT COUNCIL PURSUANT TO SECTION 47 OF THE COPYRIGHT DESIGNS AND PATENTS ACT 1988. UNLESS THAT ACT PROVIDES A RELEVANT EXCEPTION TO COPYRIGHT, THE COPY MUST NOT BE COPIED WITHOUT THE PRIOR PERMISSION OF THE COPYRIGHT OWNER.


Date Valid 01/12/2017

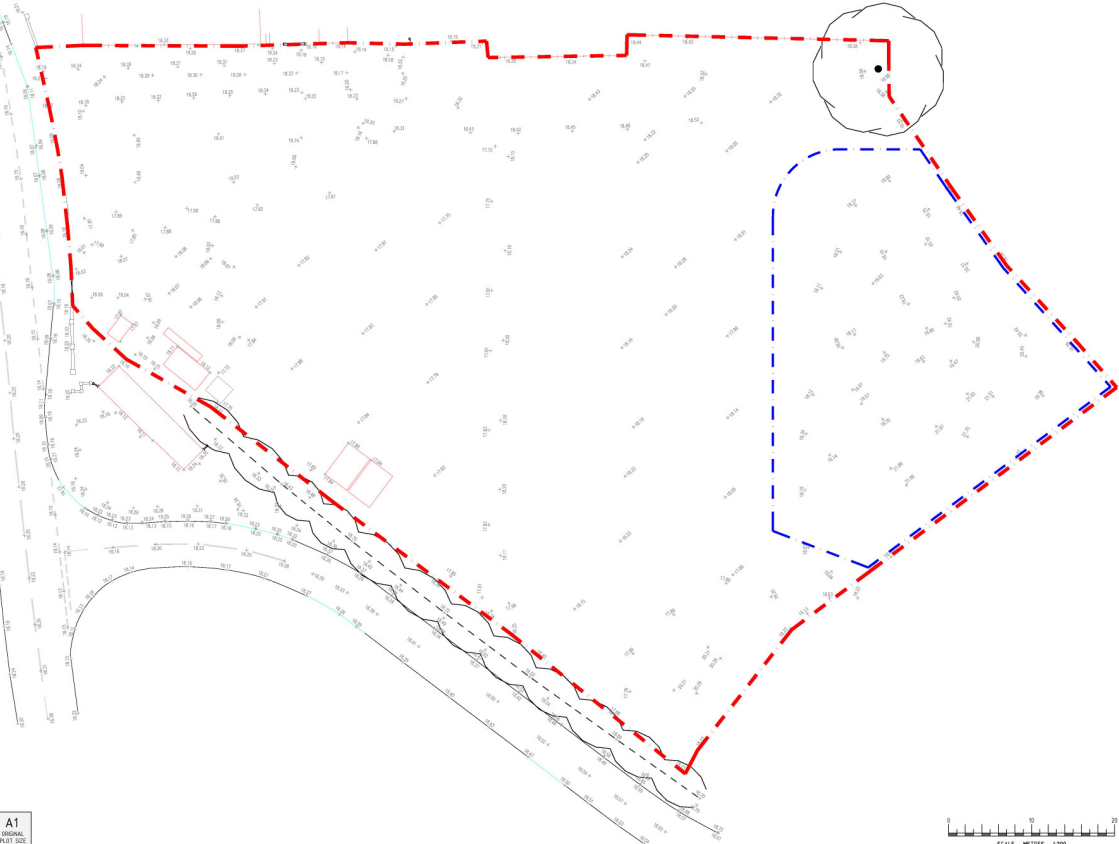

A1  
ORIGINAL  
PLOT SIZE

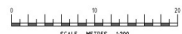

**GENERAL NOTES**  
This drawing has been prepared for the submission and approval under Town and Country Planning Act 1990.  
All advertisements outlined are subject to a separate application under the Control of Advertisements Regulations.  
Do not scale off this drawing.

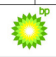NO	DATE	DESCRIPTION				
REVISIONS						
STATUS	PLANNING					
 <b>BP OIL UK Ltd</b> Asset Development						
<b>BP OIL UK Ltd</b> Asset Development MILTON ROAD MILTON ROAD 74 WOOD STREET PA 10 1BB 	<b>Malton SF Connect</b> Malkin Road Norton, Malton YO17 9DP 					
DRAWN BY: [Name] CHECKED BY: [Name] DATE: [Date] APPROVED BY: [Name] DATE: [Date] ATTACHED BY: [Name] DATE: [Date] SCALE: 1:200 @ A1	<b>EXISTING SITE LAYOUT</b> <table border="1"> <tr> <td>STANDARD LINES</td> <td>RED</td> </tr> <tr> <td>3000 1-20</td> <td>-</td> </tr> </table>		STANDARD LINES	RED	3000 1-20	-
STANDARD LINES	RED					
3000 1-20	-					
APPROVED BY: [Name] DATE: [Date] DRAWN BY: [Name] DATE: [Date]						