



JOHN PAUL
ARCHITECTURAL
DESIGNER

Planning Applications
New House Designs
Extensions

2 Ripley Close
Kirkbymoorside
York YO62 6BS
T: 01751 431793
E: john.paul440@btinternet.com

Change of Use Application.

The Royal Oak
Nunnington
YO62 5US


for
Mrs Jill Greetham.

Scale 1:100
12/04/18


RYEDALE DM

13 APR 2018

DEVELOPMENT
MANAGEMENT

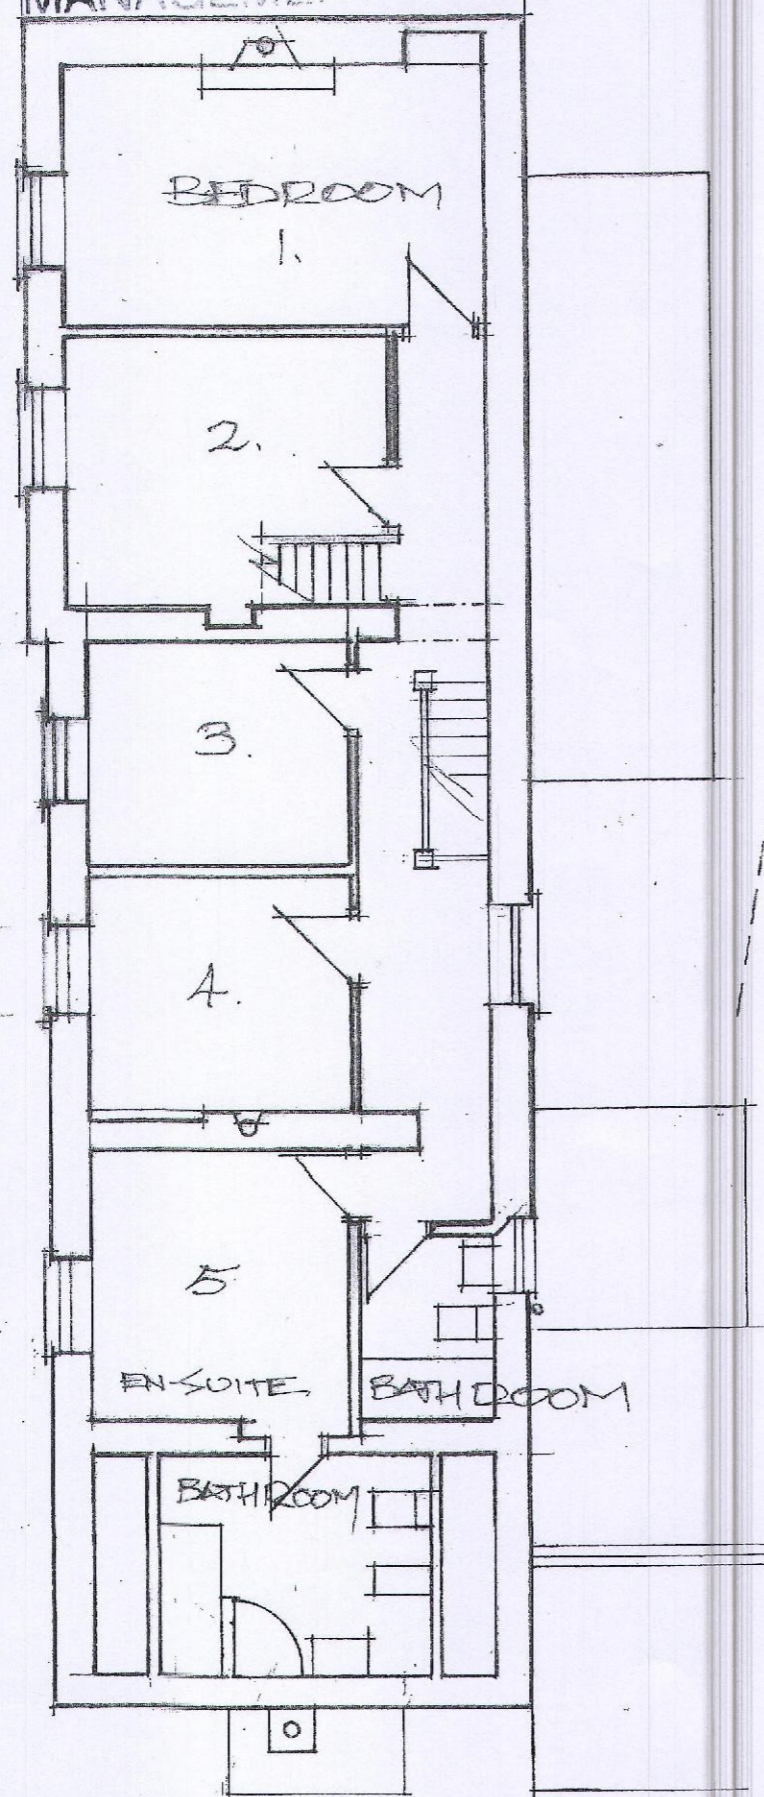

FIRST FLOOR
ALL PRIVATE
FAMILY ROOMS

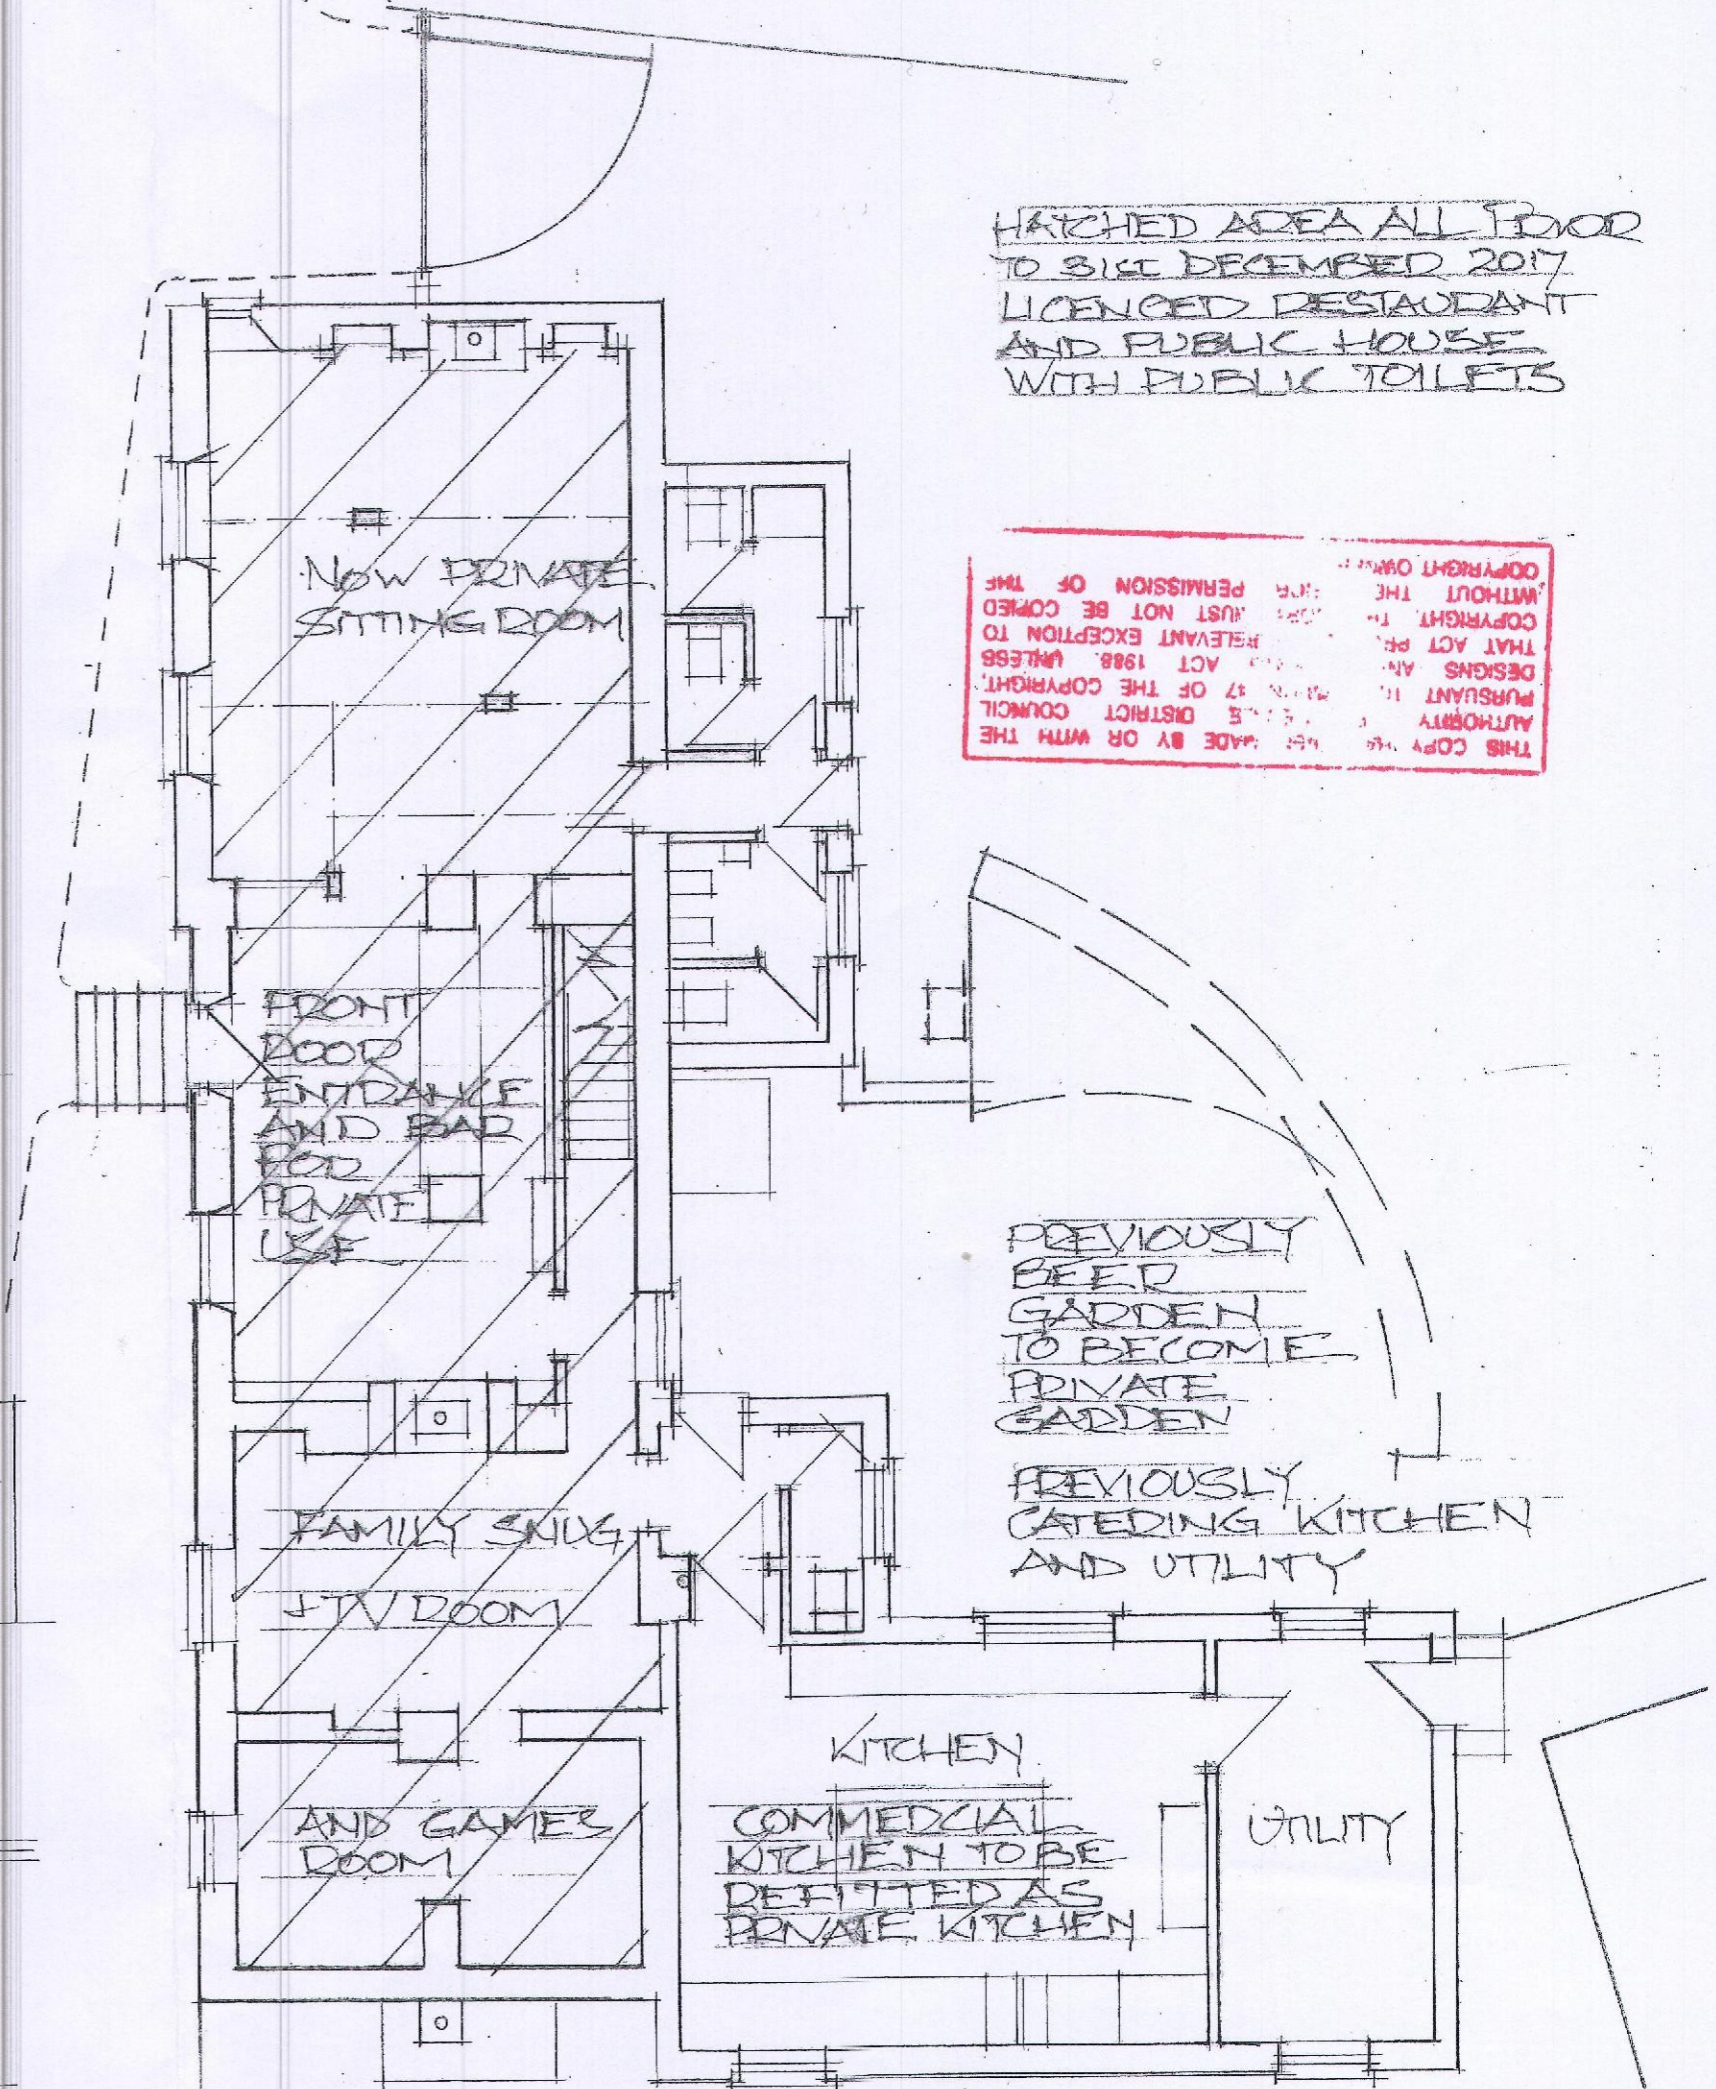

THIS COPY HAS BEEN MADE BY OR WITH THE AUTHORITY OF THE EAST DISTRICT COUNCIL PURSUANT TO SECTION 17 OF THE COPYRIGHT, DESIGNS AND PATENTS ACT 1988. UNLESS THAT ACT PROVIDES A RELEVANT EXCEPTION TO COPYRIGHT, THIS MUST NOT BE COPIED WITHOUT THE WRITTEN PERMISSION OF THE COPYRIGHT OWNER.

PLEASE NOTE: NO STRUCTURAL CHANGES ARE PLANNED OR PROPOSED.