


This Drawing is Copyright and must not be reproduced without written permission.
DO NOT SCALE - If in doubt ask.
All Levels & Dimensions to be checked on site

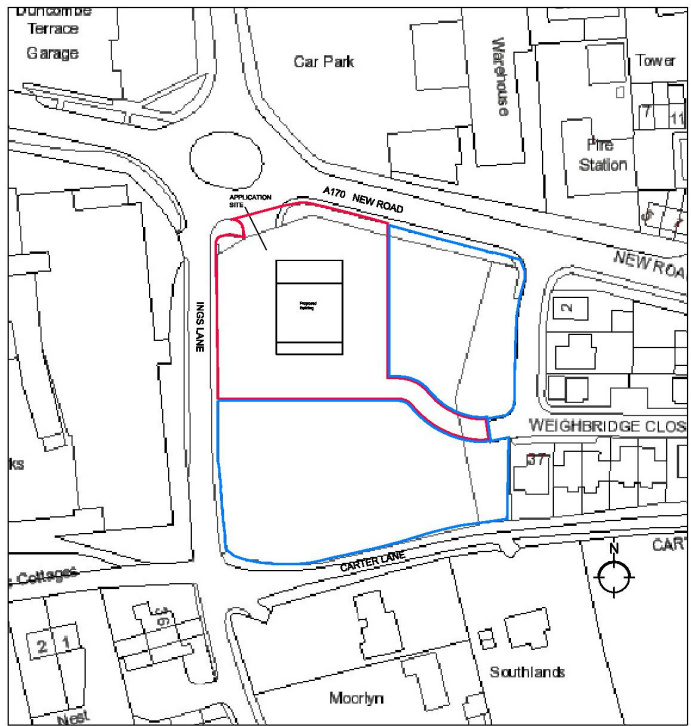

REVISED PLAN

THIS COPY HAS BEEN MADE BY OR WITH THE AUTHORITY OF RYEDALE DISTRICT COUNCIL PURSUANT TO SECTION 47 OF THE COPYRIGHT DESIGNS AND PATENTS ACT 1988, UNLESS THAT ACT PROVIDES A RELEVANT EXCEPTION TO COPYRIGHT. THE COPY MUST NOT BE COPIED WITHOUT THE PRIOR PERMISSION OF THE COPYRIGHT OWNER.

RevB 30-07-18 Red Line boundary additional amendments further to re positioning of access.
RevA 15-06-18 Red Line boundary amended.

 FORWARD PLANNING & DESIGN LTD <small>386 Heston Road Heston Middlesex UB8 3NY Tel/Fax: 01228 821143 Mobile: 07813 923866 Email: john@fwdplanning.co.uk</small>							
CLIENT Grace Lane Vets							
PROJECT Proposed Veterinary Surgery at New Road Kirby Moorside York							
DWG TYPE Location Plan							
DATE May 18 SCALE 1:1250	<table border="1" style="width: 100%; border-collapse: collapse;"> <tr> <td style="font-size: 8px;">DRAWN BY</td> <td style="font-size: 8px;">CHECKED BY</td> <td style="font-size: 8px;">DATE</td> </tr> <tr> <td style="font-size: 8px;">[Signature]</td> <td style="font-size: 8px;">[Signature]</td> <td style="font-size: 8px;">14/05/18</td> </tr> </table>	DRAWN BY	CHECKED BY	DATE	[Signature]	[Signature]	14/05/18
DRAWN BY	CHECKED BY	DATE					
[Signature]	[Signature]	14/05/18					