


THIS DRAWING IS TO BE READ IN CONJUNCTION WITH THE SCHEDULE OF WORKS

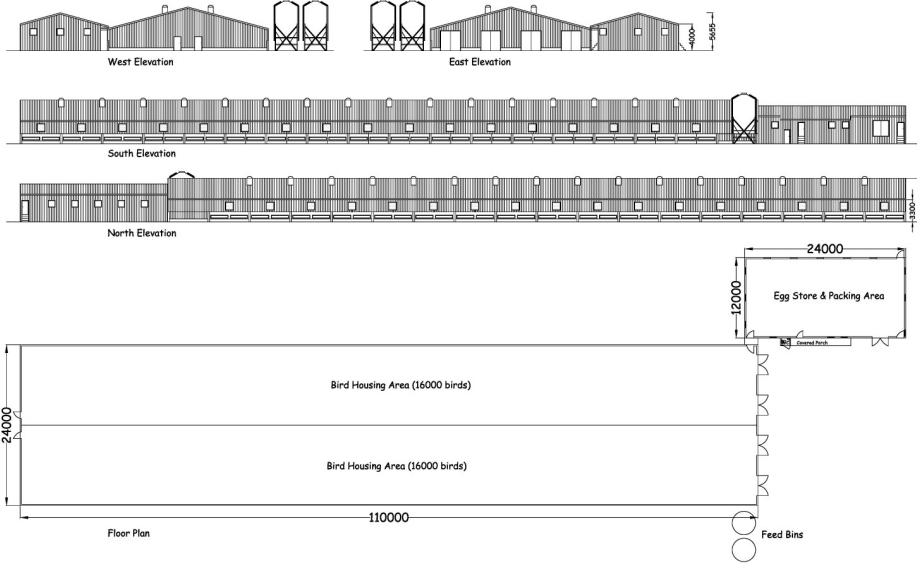

Date: V4314 16/08/2018

This drawing is to be read in conjunction with the schedule of works. It is not to be used for any other purpose without the written consent of Ian Pick Associates Ltd.



Station Farm Offices
Wansford Road
Nafferton
Driffield
East Yorkshire
YO25 8NJ
T : 01377 253363
E : mail@ianpick.co.uk
W : www.ianpickassociates.co.uk

CLIENT
SP & LM Mason
East End Farm
Butterwick
YO17 8HF

JOB TITLE
Free Range Egg Unit

DWG. TITLE
Elevations and Plan A1

SCALE 1:250 DRW IP

DWG. NUMBER IPISM/03

DATE Aug 18 REV -