


# RYEDALE TOWN

13 APR 2018

## DEVELOPMENT MANAGEMENT

THIS COPY HAS BEEN MADE BY OR WITH THE  
AUTHORITY OF RYEDALE DISTRICT COUNCIL  
IN ACCORDANCE WITH SECTION 47 OF THE COPYRIGHT,  
DESIGNS AND PATENTS ACT 1988. UNLESS  
STATED OTHERWISE, THIS COPY PROVIDES A RELEVANT EXCEPTION TO  
COPYRIGHT, THE COPY MUST NOT BE COPIED  
WITHOUT THE PRIOR PERMISSION OF THE  
COPYRIGHT OWNER.

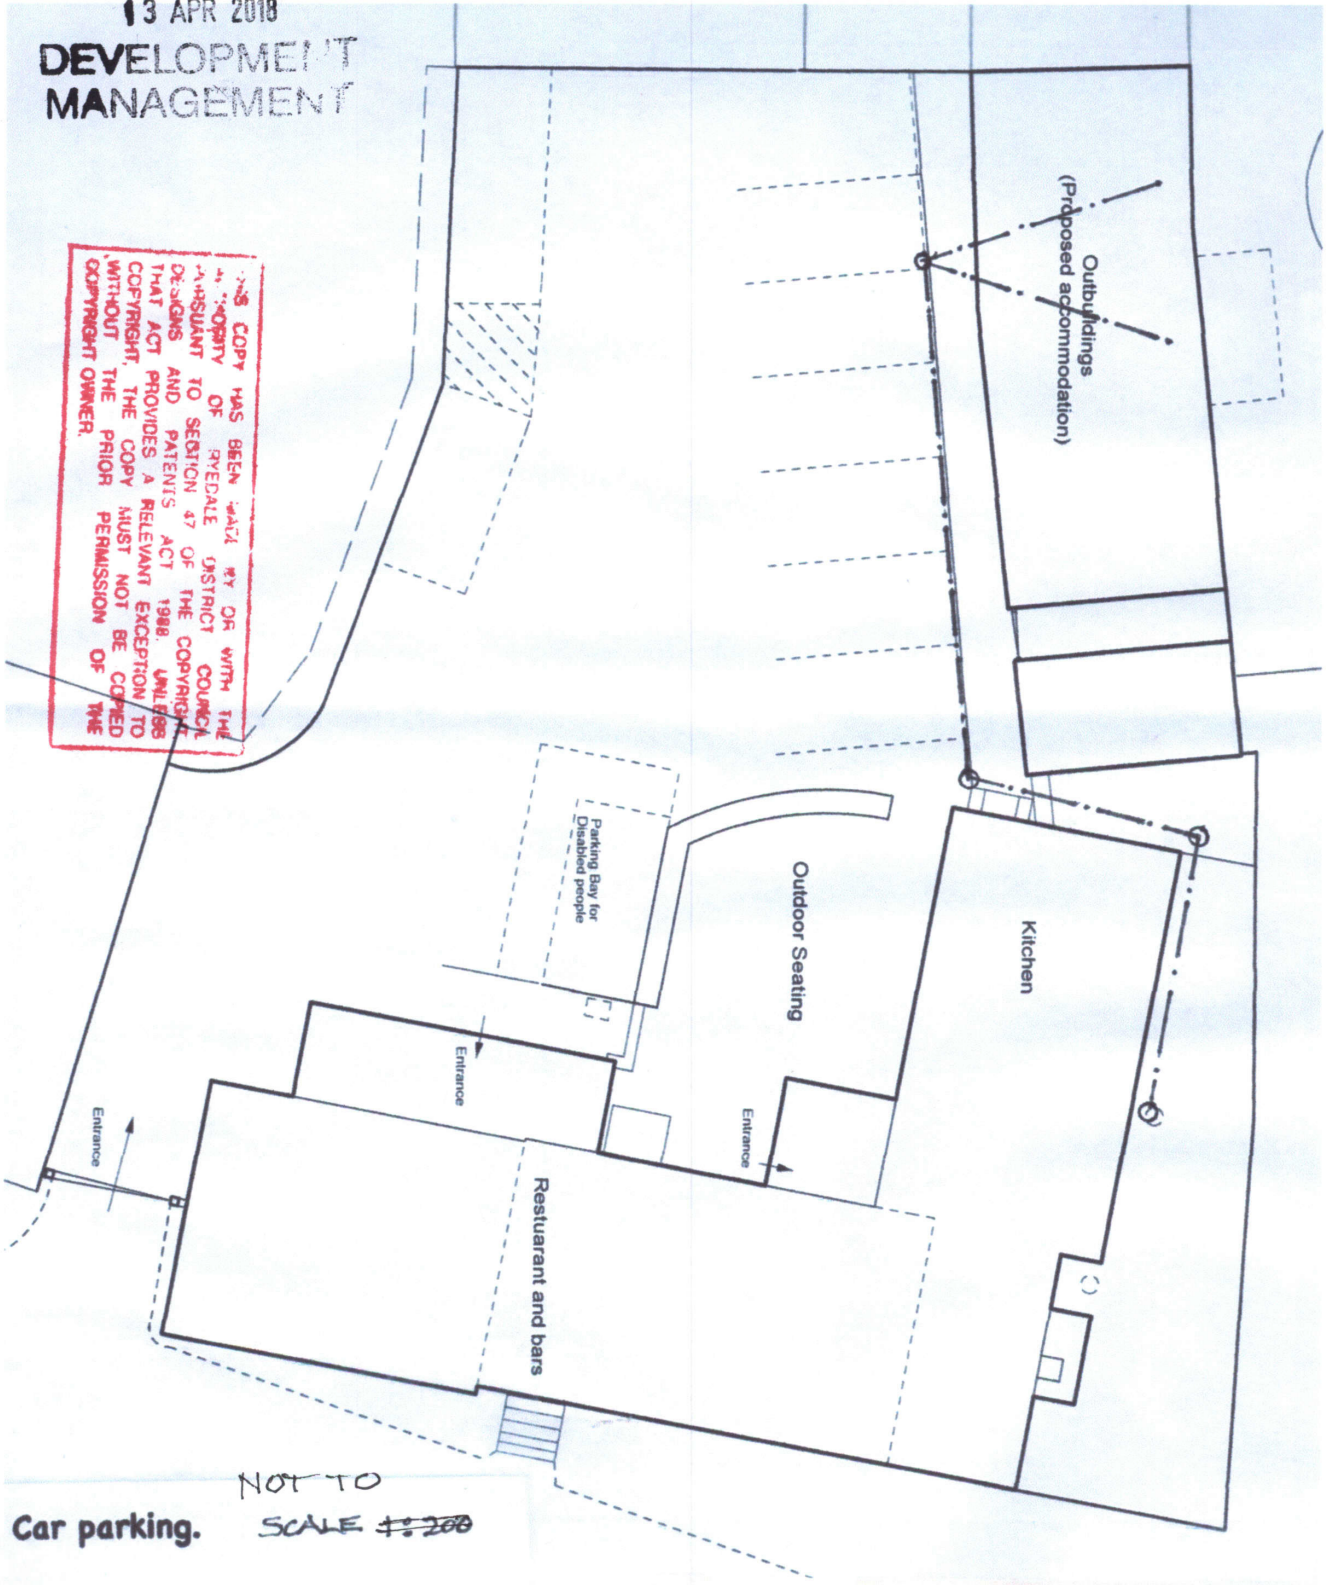

Car parking. NOT TO SCALE 1:200