










-  3 bedroom timber clad static holiday unit
 -  Manager's unit
 -  Office / reception
 -  Amenity area
 -  Screen planting - existing and proposed
 -  Existing woodland
 -  Peripheral bund (with tree planting)
- 
Peripheral bund



Notes:

THIS COPY HAS BEEN MADE BY OR WITH THE AUTHORITY OF RYEGATE DISTRICT COUNCIL PURSUANT TO SECTION 47 OF THE COPYRIGHT DESIGNS AND PATENTS ACT 1988. UNLESS THAT ACT PROVIDES A RELEVANT EXCEPTION TO COPYRIGHT, THE COPY MUST NOT BE COPIED WITHOUT THE PRIOR PERMISSION OF THE COPYRIGHT OWNER.

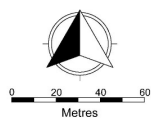

Client: GraceMax Ltd


Title: Change of use of former aerodrome to allow the siting of up to 65 timber clad static holiday units including manager's accommodation, reception / office Land west of Hungerhill Lane, Wombleton Airfield, Wombleton

Date: 22.5.18 Scale: 1:1000 @ A1 Drawing ref. WA-HL- 1.1


Webster Associates
Chartered Town Planners

3 Spaldwick Road
Stow Longa
Huntingdon
Cambs.
PE28 0TL Tel: 01480 860862

Pedestrian link to Moorfields Lane

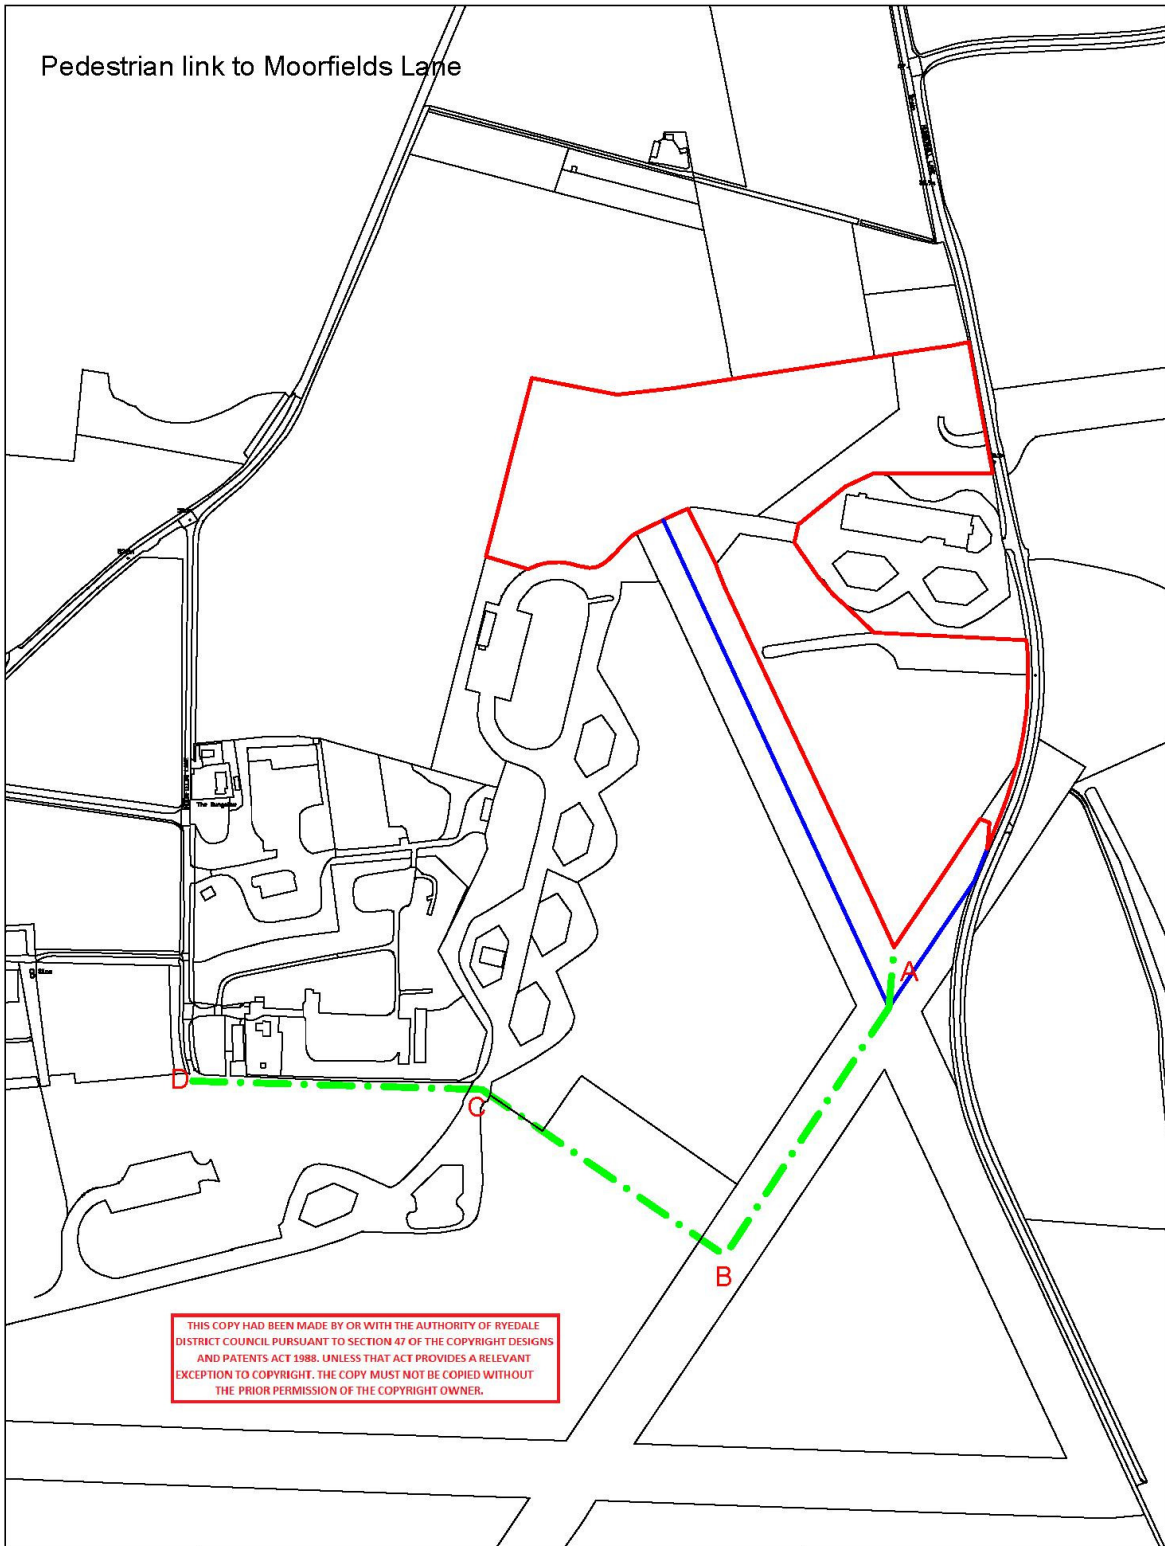

THIS COPY HAD BEEN MADE BY OR WITH THE AUTHORITY OF RYEDALE DISTRICT COUNCIL PURSUANT TO SECTION 47 OF THE COPYRIGHT DESIGNS AND PATENTS ACT 1988. UNLESS THAT ACT PROVIDES A RELEVANT EXCEPTION TO COPYRIGHT, THE COPY MUST NOT BE COPIED WITHOUT THE PRIOR PERMISSION OF THE COPYRIGHT OWNER.

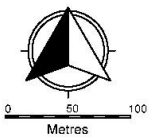

Client: GraceMax Ltd

Title: Change of use of former aerodrome to allow the siting of up to 65 timber clad static holiday units including manager's accommodation, reception / office Land west of Hungerhill Lane, Wombledon Airfield, Wombledon

Date: 6.6.18

Scale: 1:5000 @ A4

Drawing ref. WA-HL- 1.4

Webster Associates
Chartered Town Planners

3 Spaldwick Road
Stow Longa
Huntingdon
Cambs.
PE28 0TL

Tel: 01480 860862