

**Traffic Management  
Area 4 Pickering**

Area Office 4  
Tolls Road  
Pickering  
North Yorkshire  
YO17 5BG  
Tel: 08455 727374  
Fax: 01653 669970



**St. Nicholas Street, Norton-on-Derwent**

**Proposed Experimental One-Way Street**

**P.S.**

**21/11/18**

**1 : 1500**

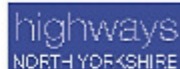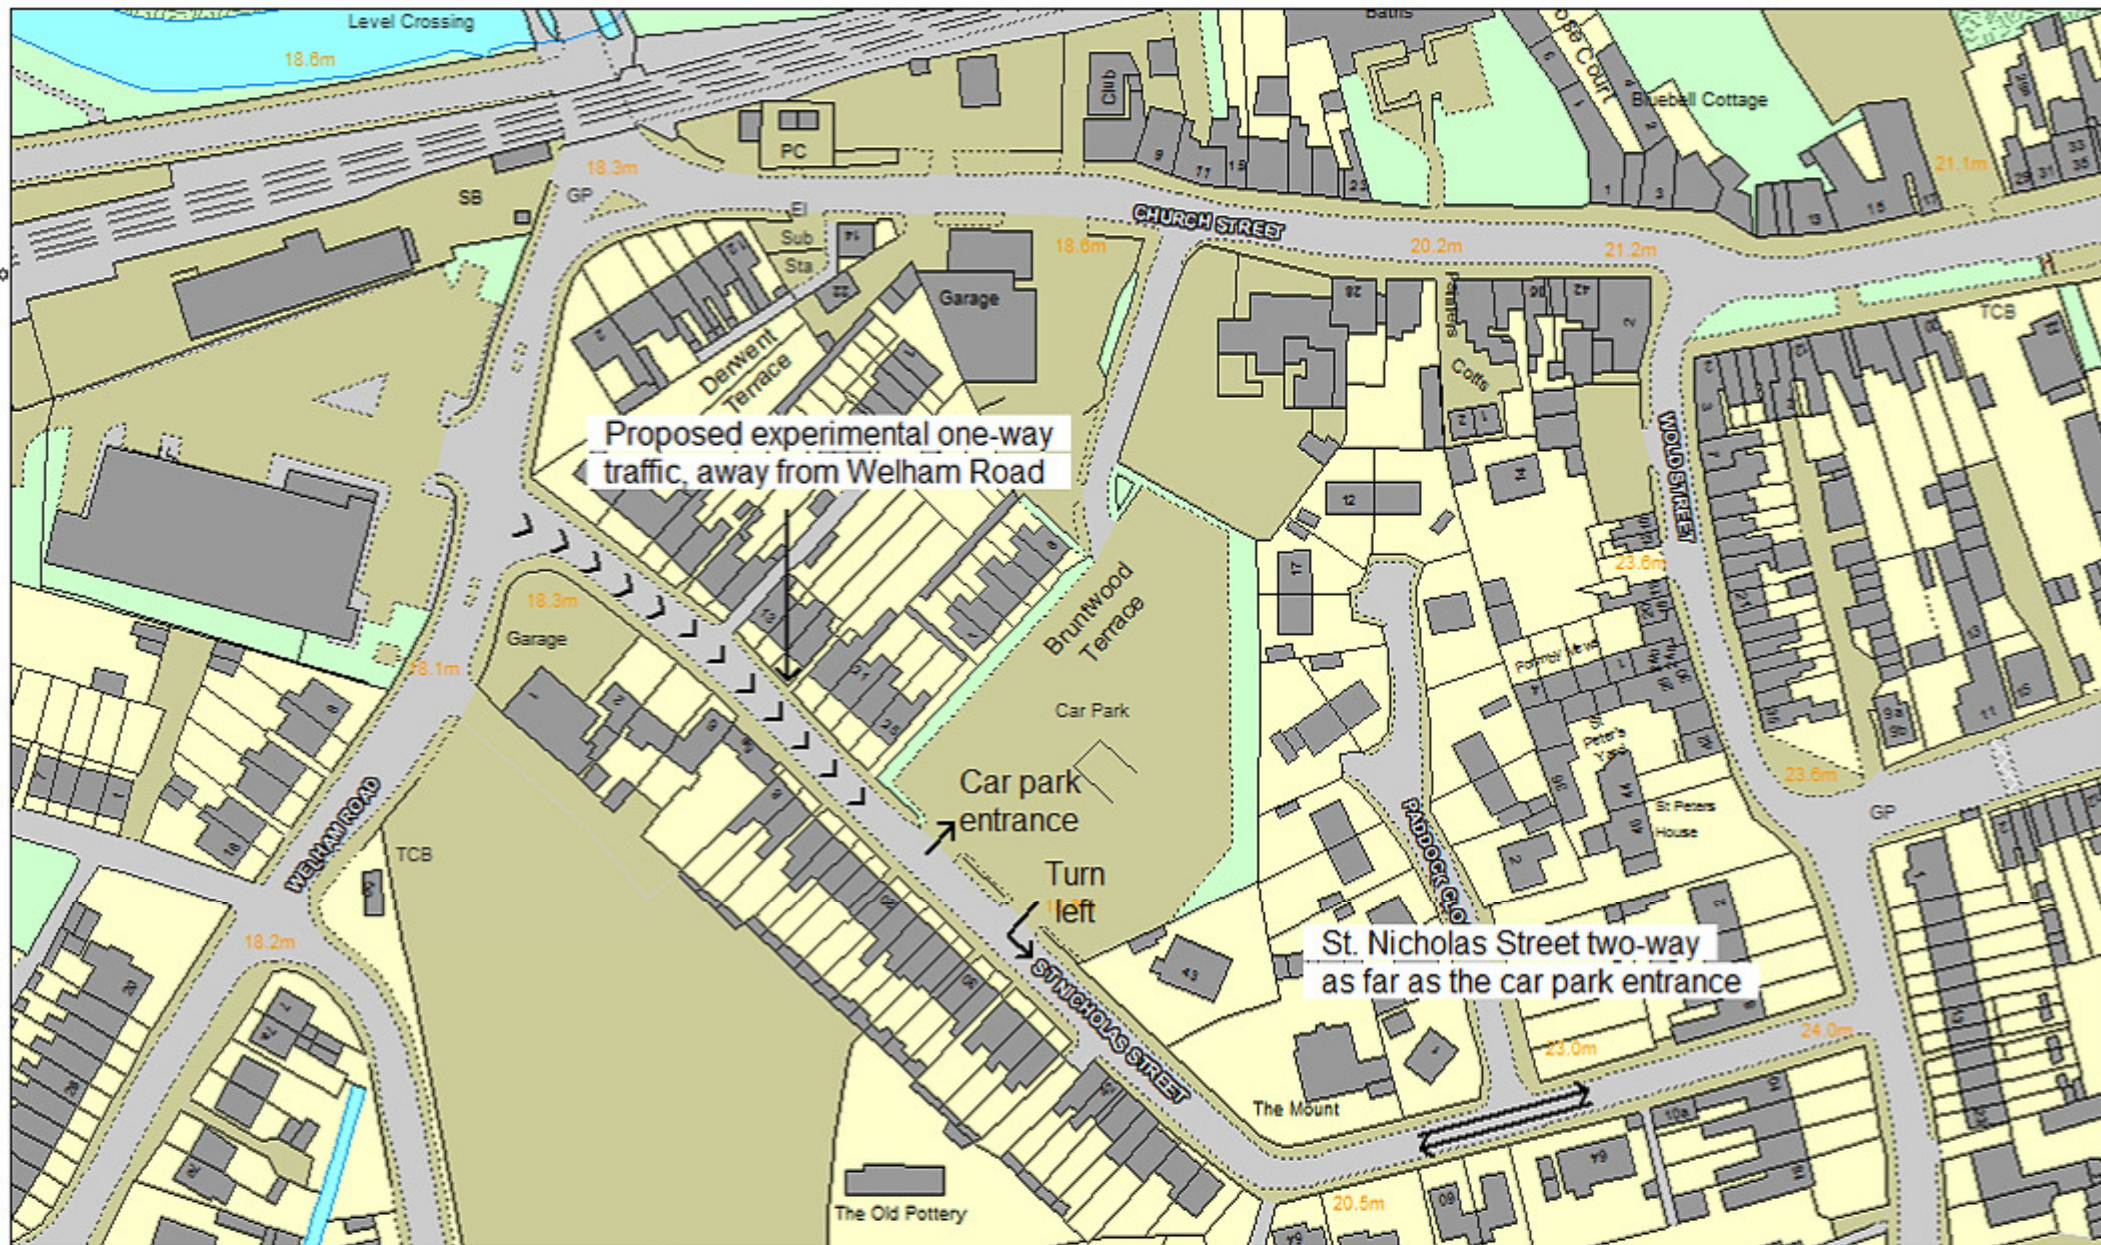

**Traffic Management  
Area 4 Pickering**

Area Office 4  
Toffs Road  
Pickering  
North Yorkshire  
YO17 5BG  
Tel: 08455 727374  
Fax: 01653 669970


**St. Nicholas Street, Norton-on-Derwent**

**Proposed Experimental One-Way Street**

**P.S.**

**21/11/18**

**1 : 1500**

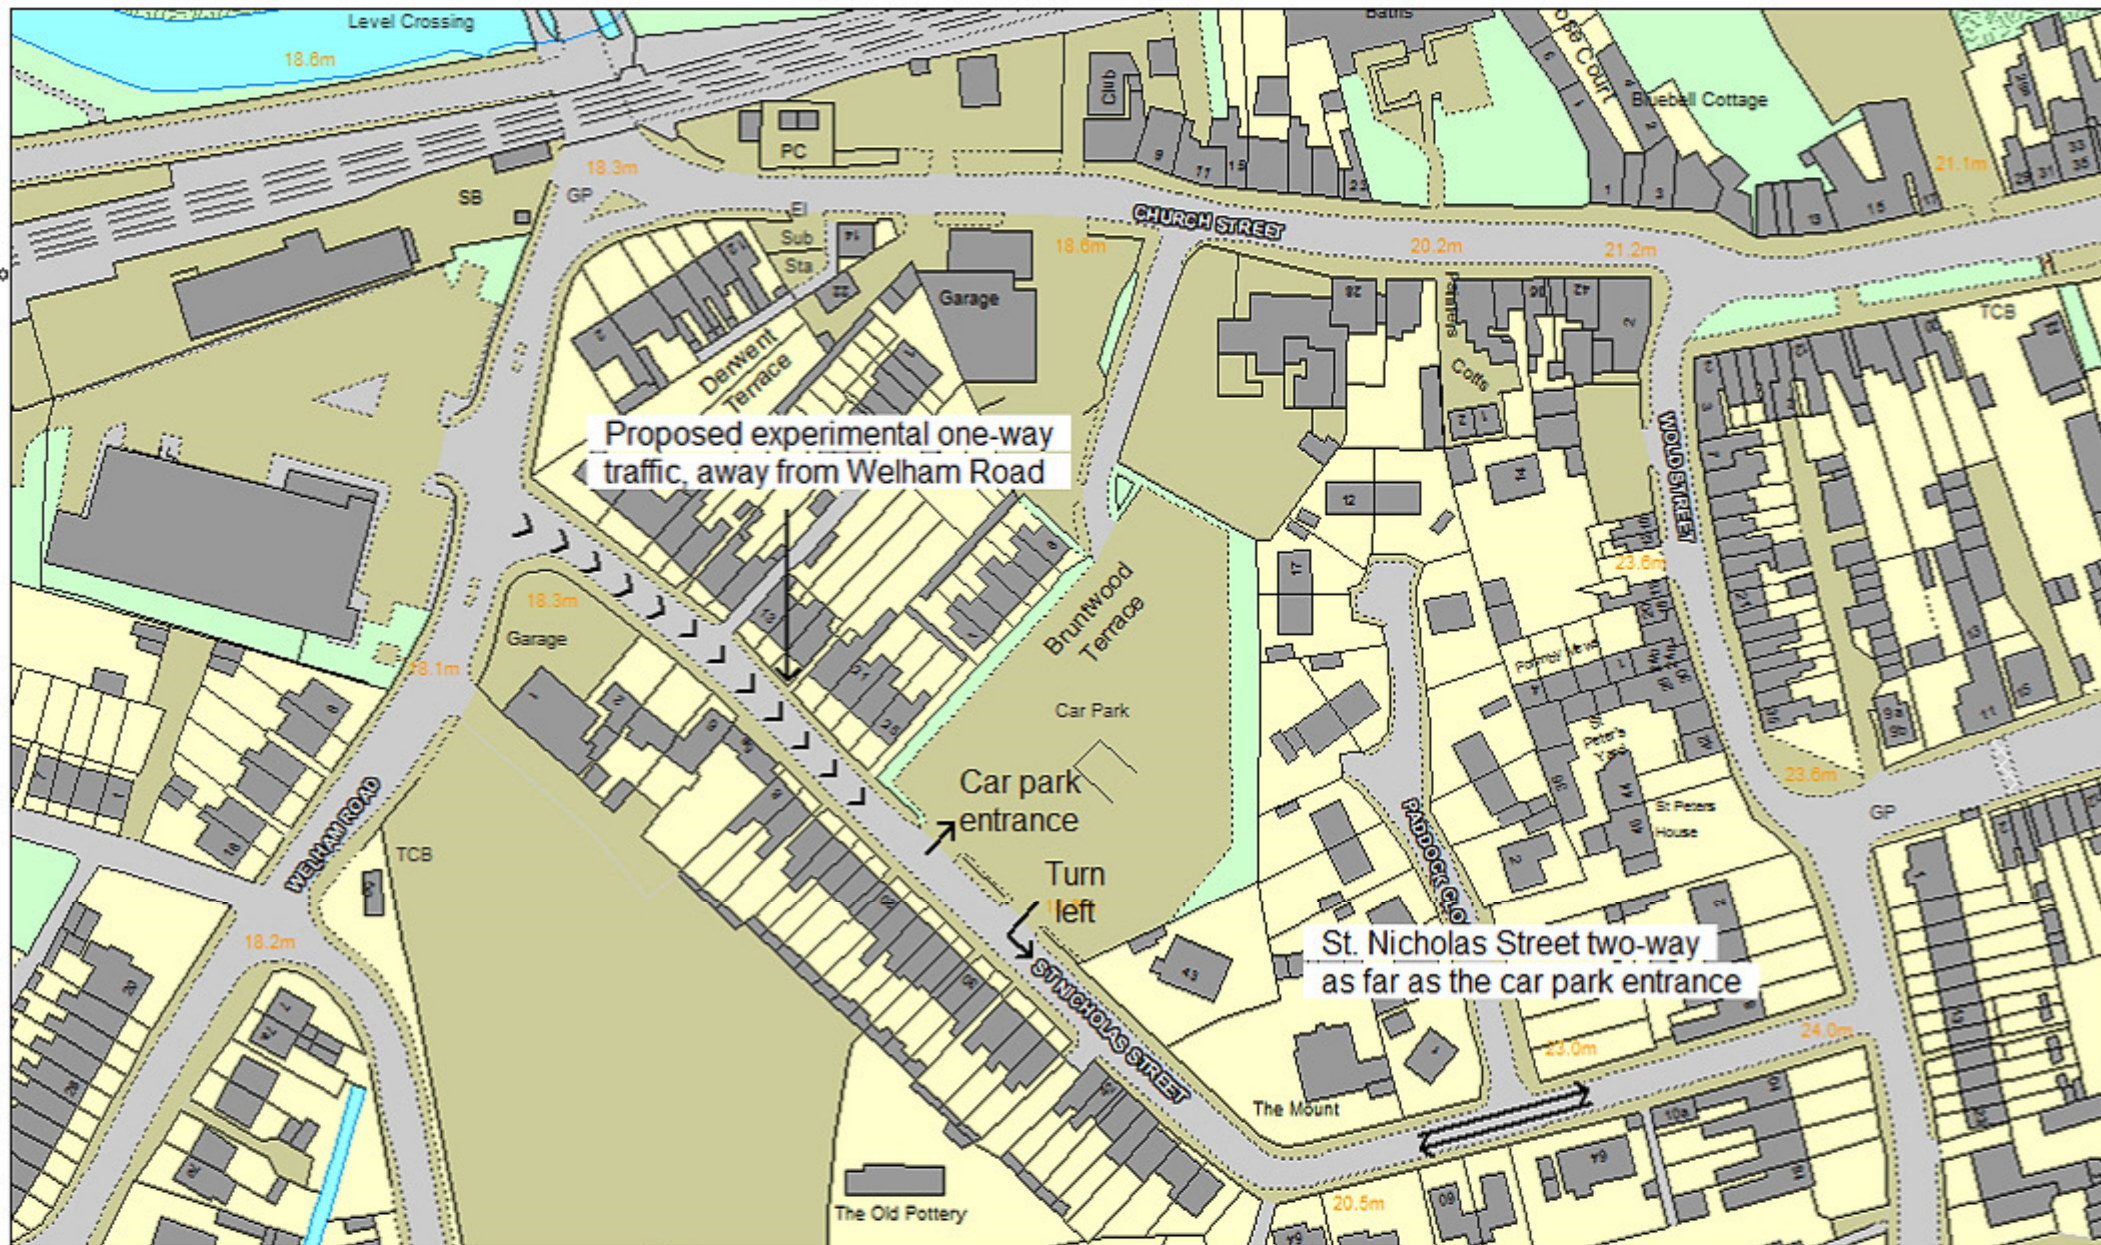

**Traffic Management  
Area 4 Pickering**

Area Office 4  
Toffs Road  
Pickering  
North Yorkshire  
YO17 5BG  
Tel: 08455 727374  
Fax: 01653 669970


**St. Nicholas Street, Norton-on-Derwent**

**Proposed Experimental One-Way Street**

**P.S.**


**21/11/18**

**1 : 1500**

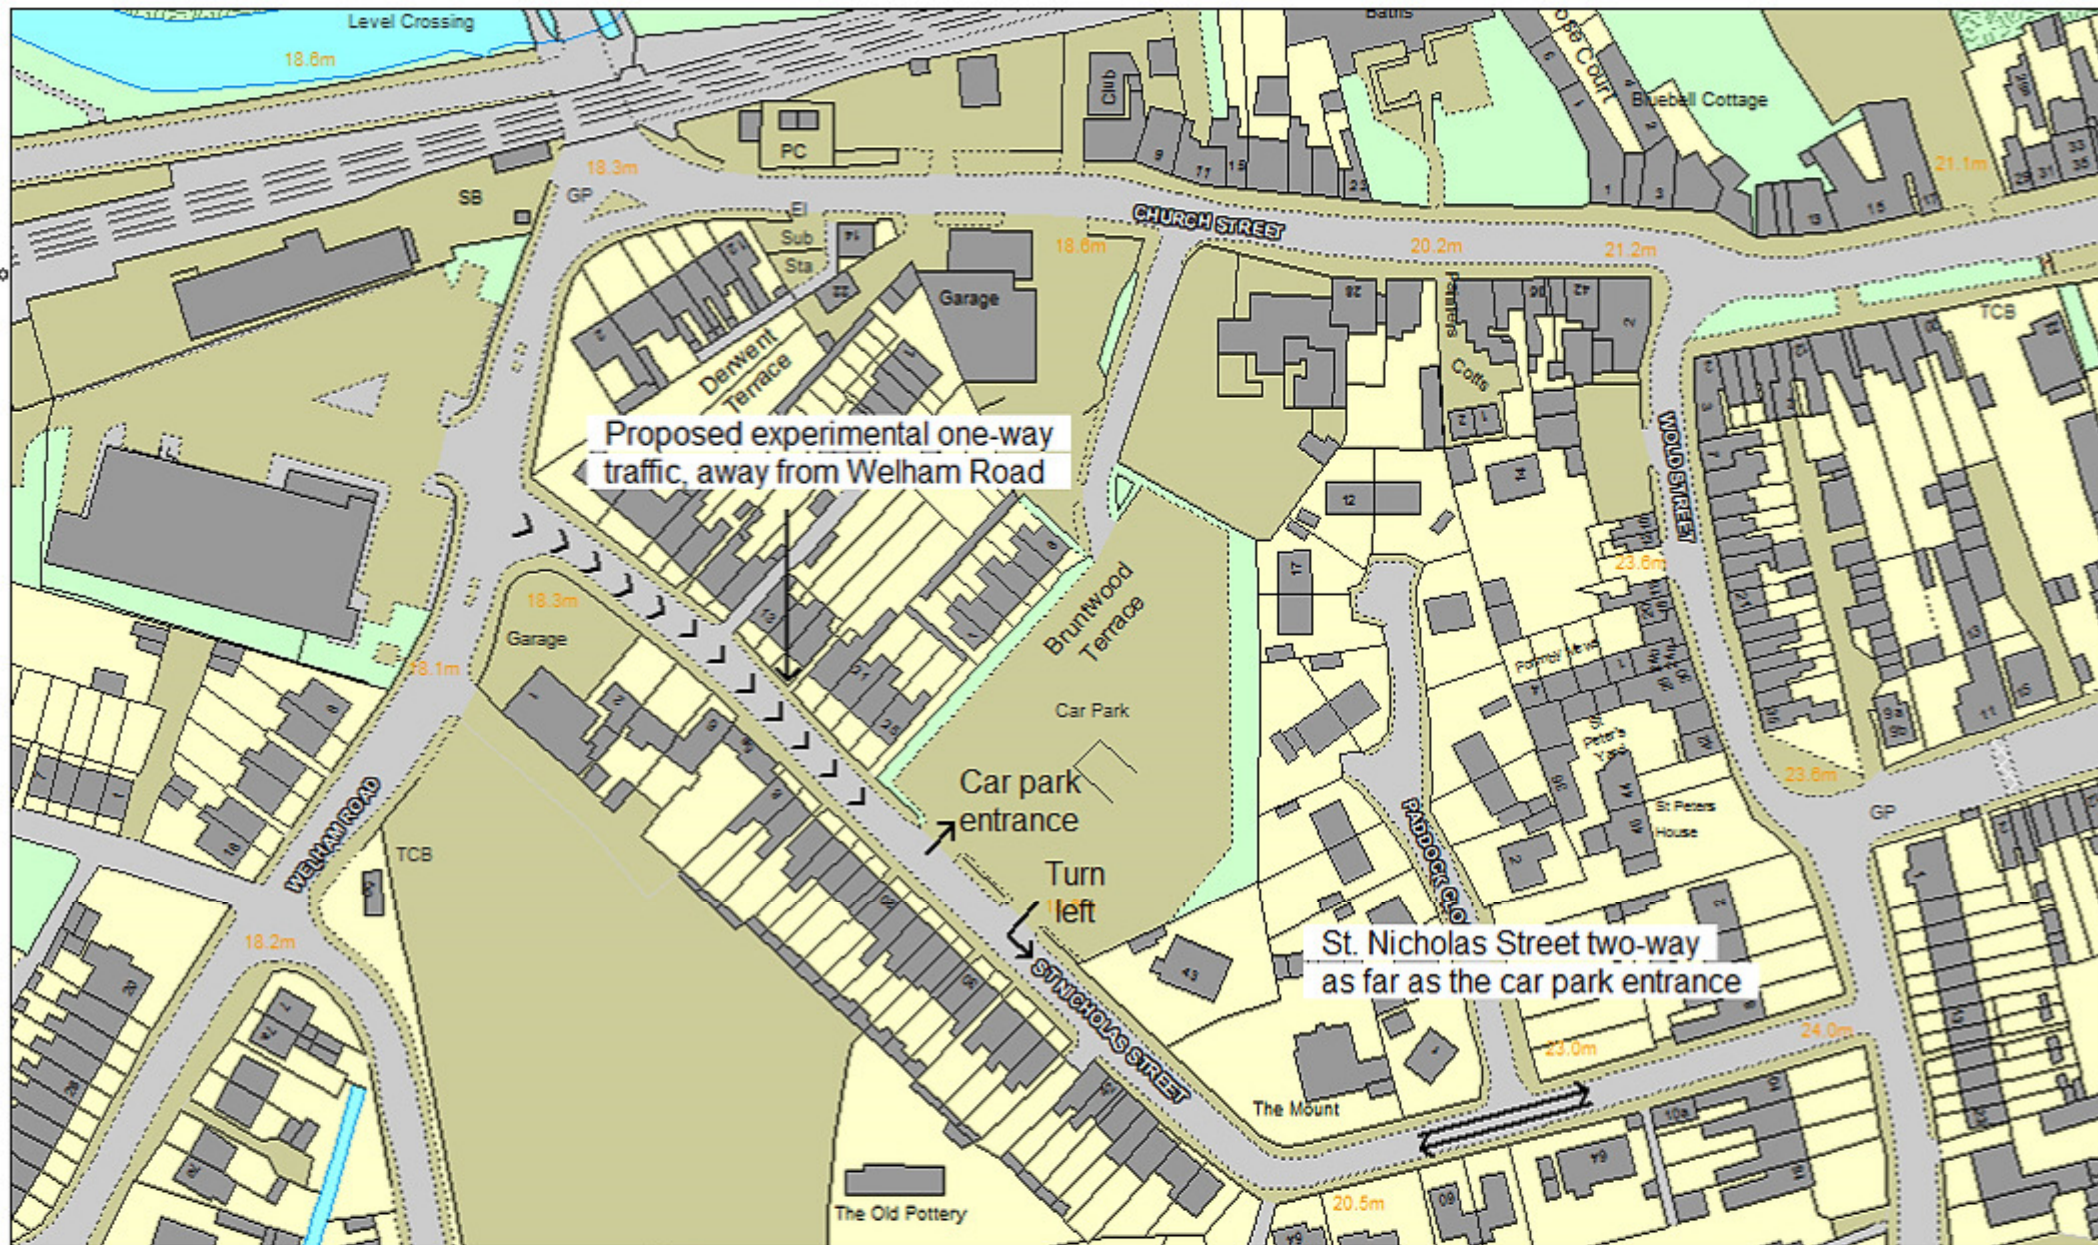

Proposed experimental one-way traffic, away from Welham Road

St. Nicholas Street two-way as far as the car park entrance

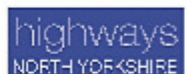

**Traffic Management  
Area 4 Pickering**

Area Office 4  
Toffs Road  
Pickering  
North Yorkshire  
YO17 5BG  
Tel: 08455 727374  
Fax: 01653 669970


**St. Nicholas Street, Norton-on-Derwent**

**Proposed Experimental One-Way Street**

**P.S.**

**21/11/18**

**1 : 1500**

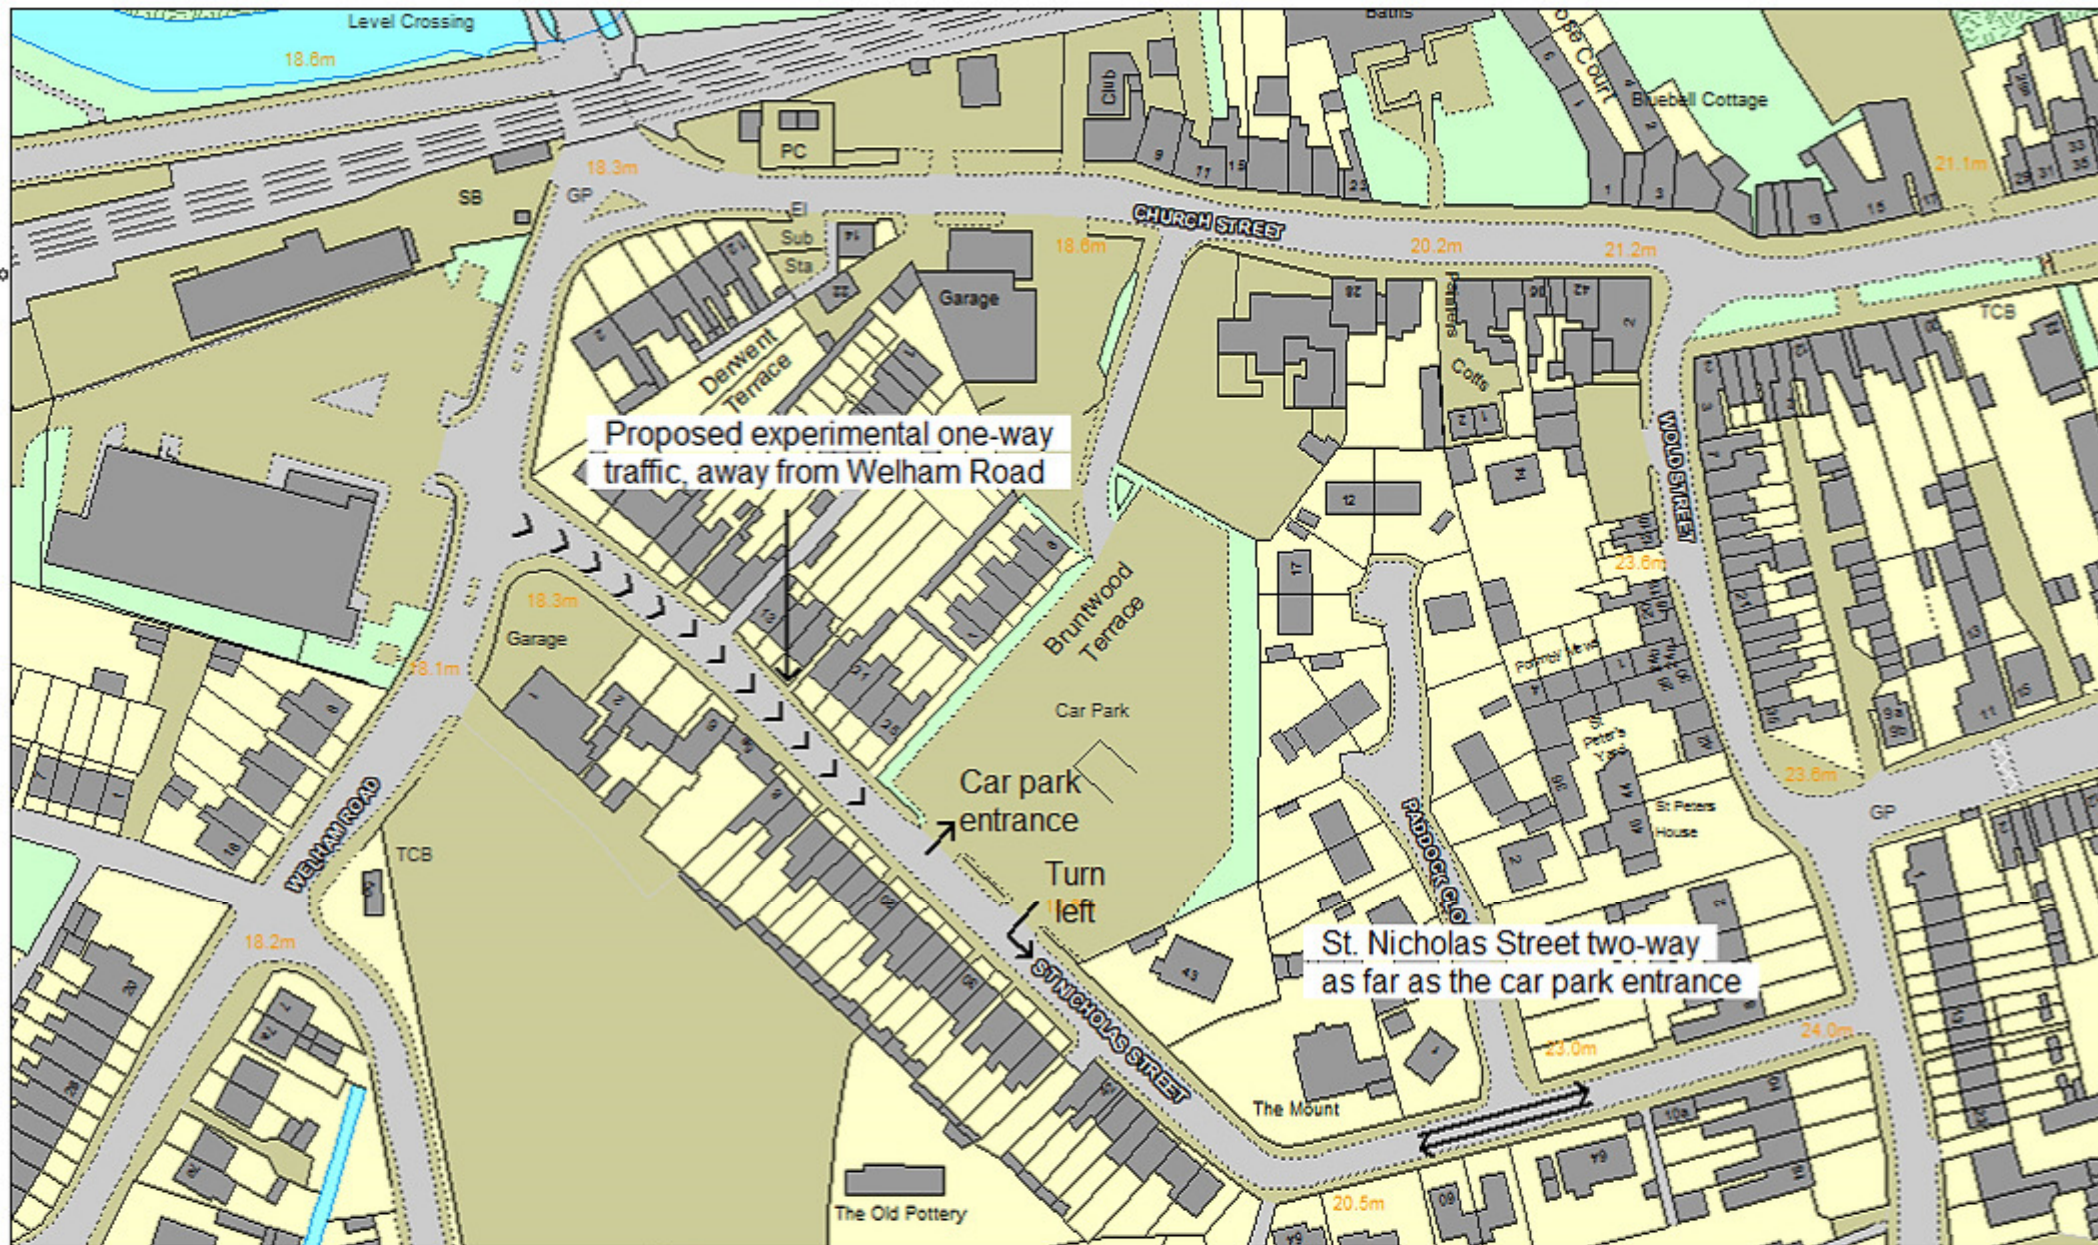

Proposed experimental one-way traffic, away from Welham Road

Car park entrance  
Turn left

St. Nicholas Street two-way as far as the car park entrance



Traffic Management  
Area 4 Pickering

Area Office 4  
Toffs Road  
Pickering  
North Yorkshire  
YO17 5BG  
Tel: 08455 727374  
Fax: 01653 669970

PROJECT  
St. Nicholas Street, Norton-on-Derwent


PROPOSED  
Proposed Experimental One-Way Street

PREPARED BY  
P.S.

DATE  
21/11/18

SCALE  
1 : 1500



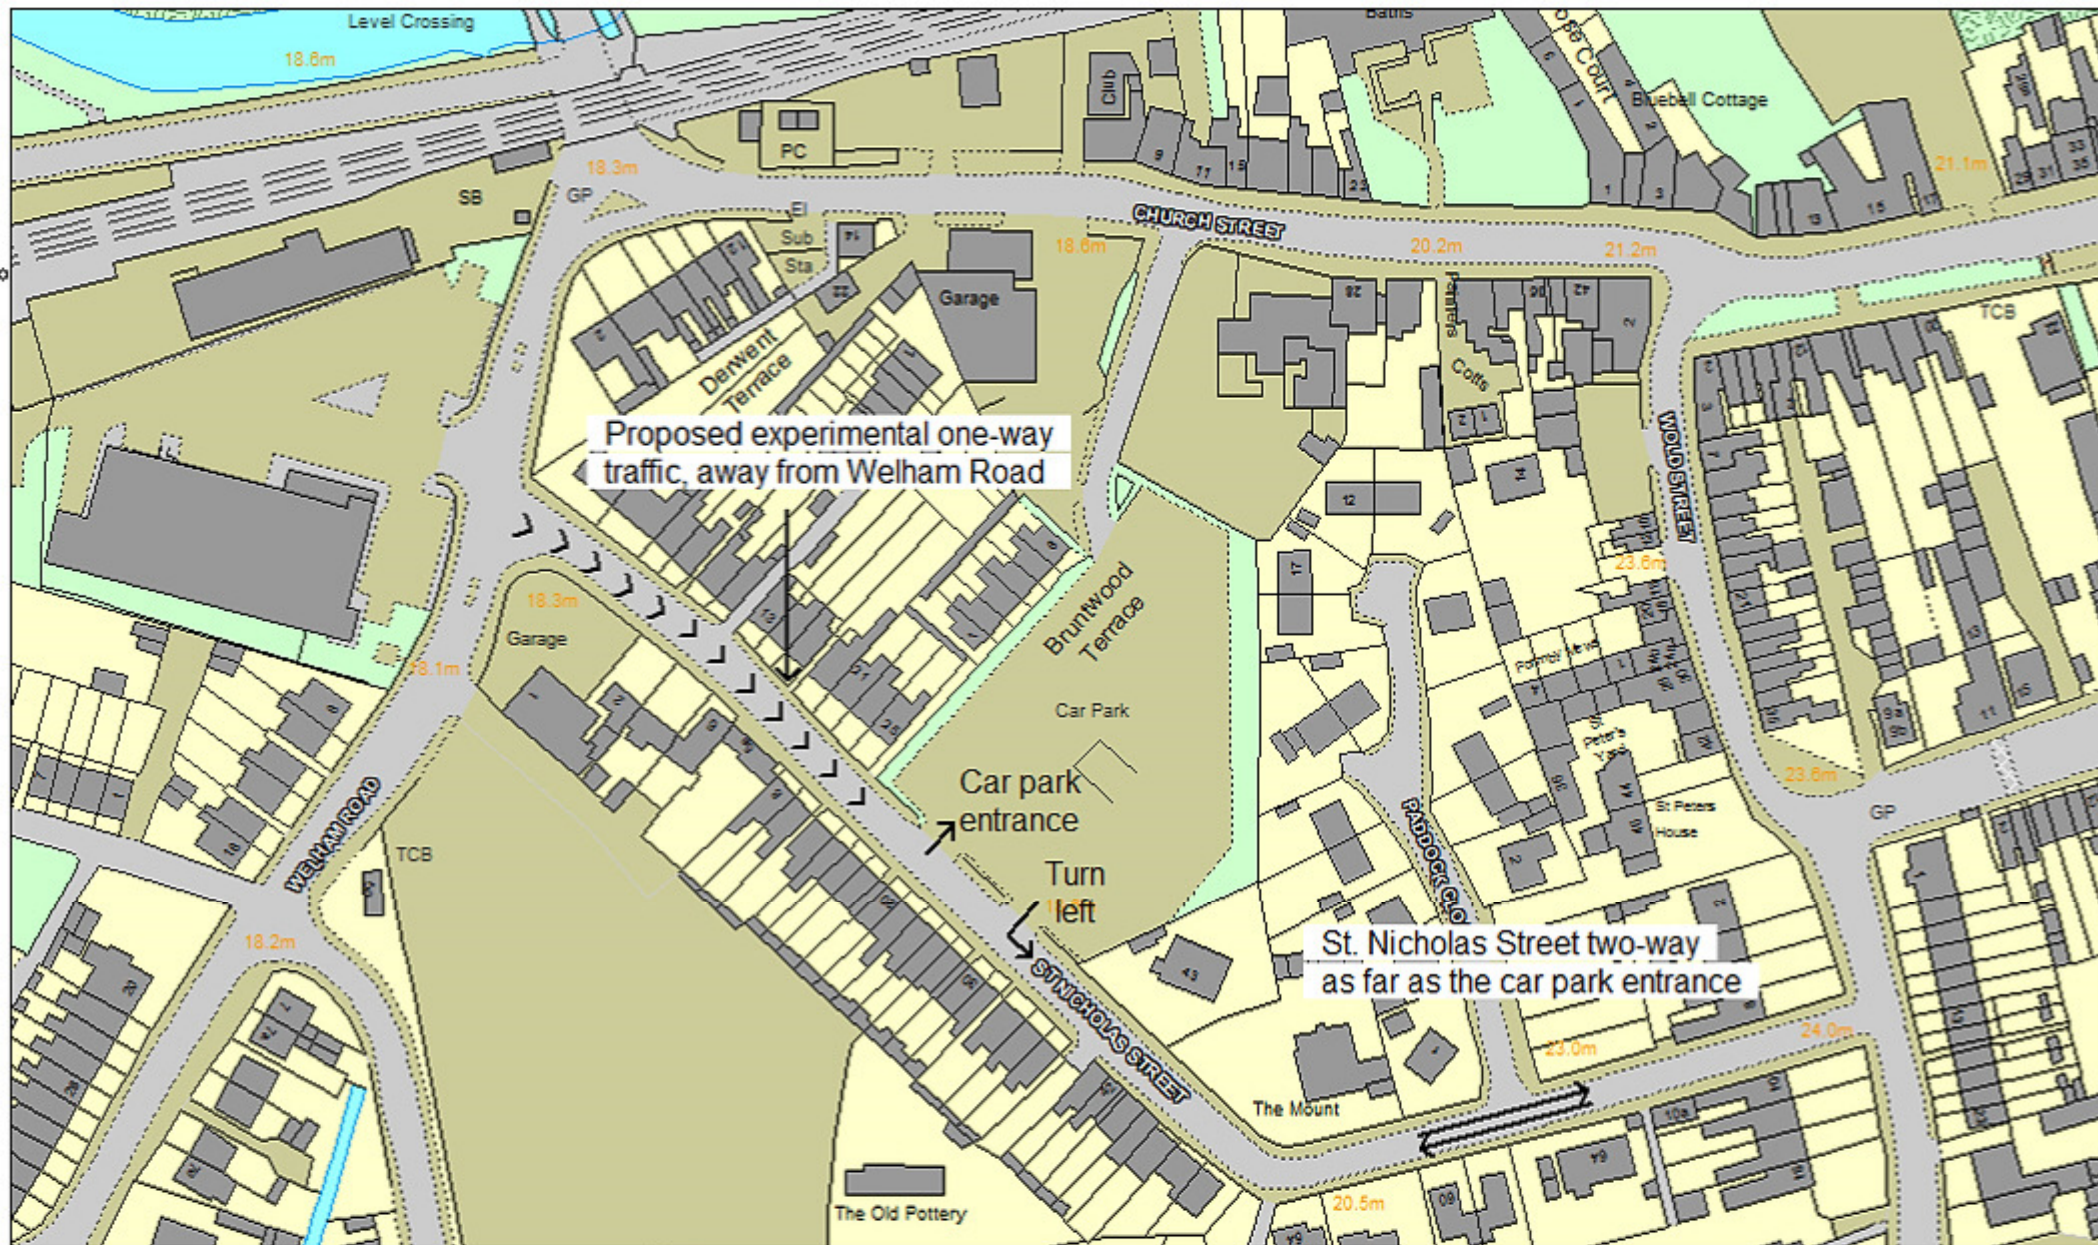

**Traffic Management  
Area 4 Pickering**

Area Office 4  
Toffs Road  
Pickering  
North Yorkshire  
YO17 5BG  
Tel: 08455 727374  
Fax: 01653 669970

**St. Nicholas Street, Norton-on-Derwent**



**Proposed Experimental One-Way Street**

**P.S.**

**21/11/18**

**1 : 1500**



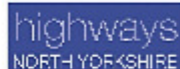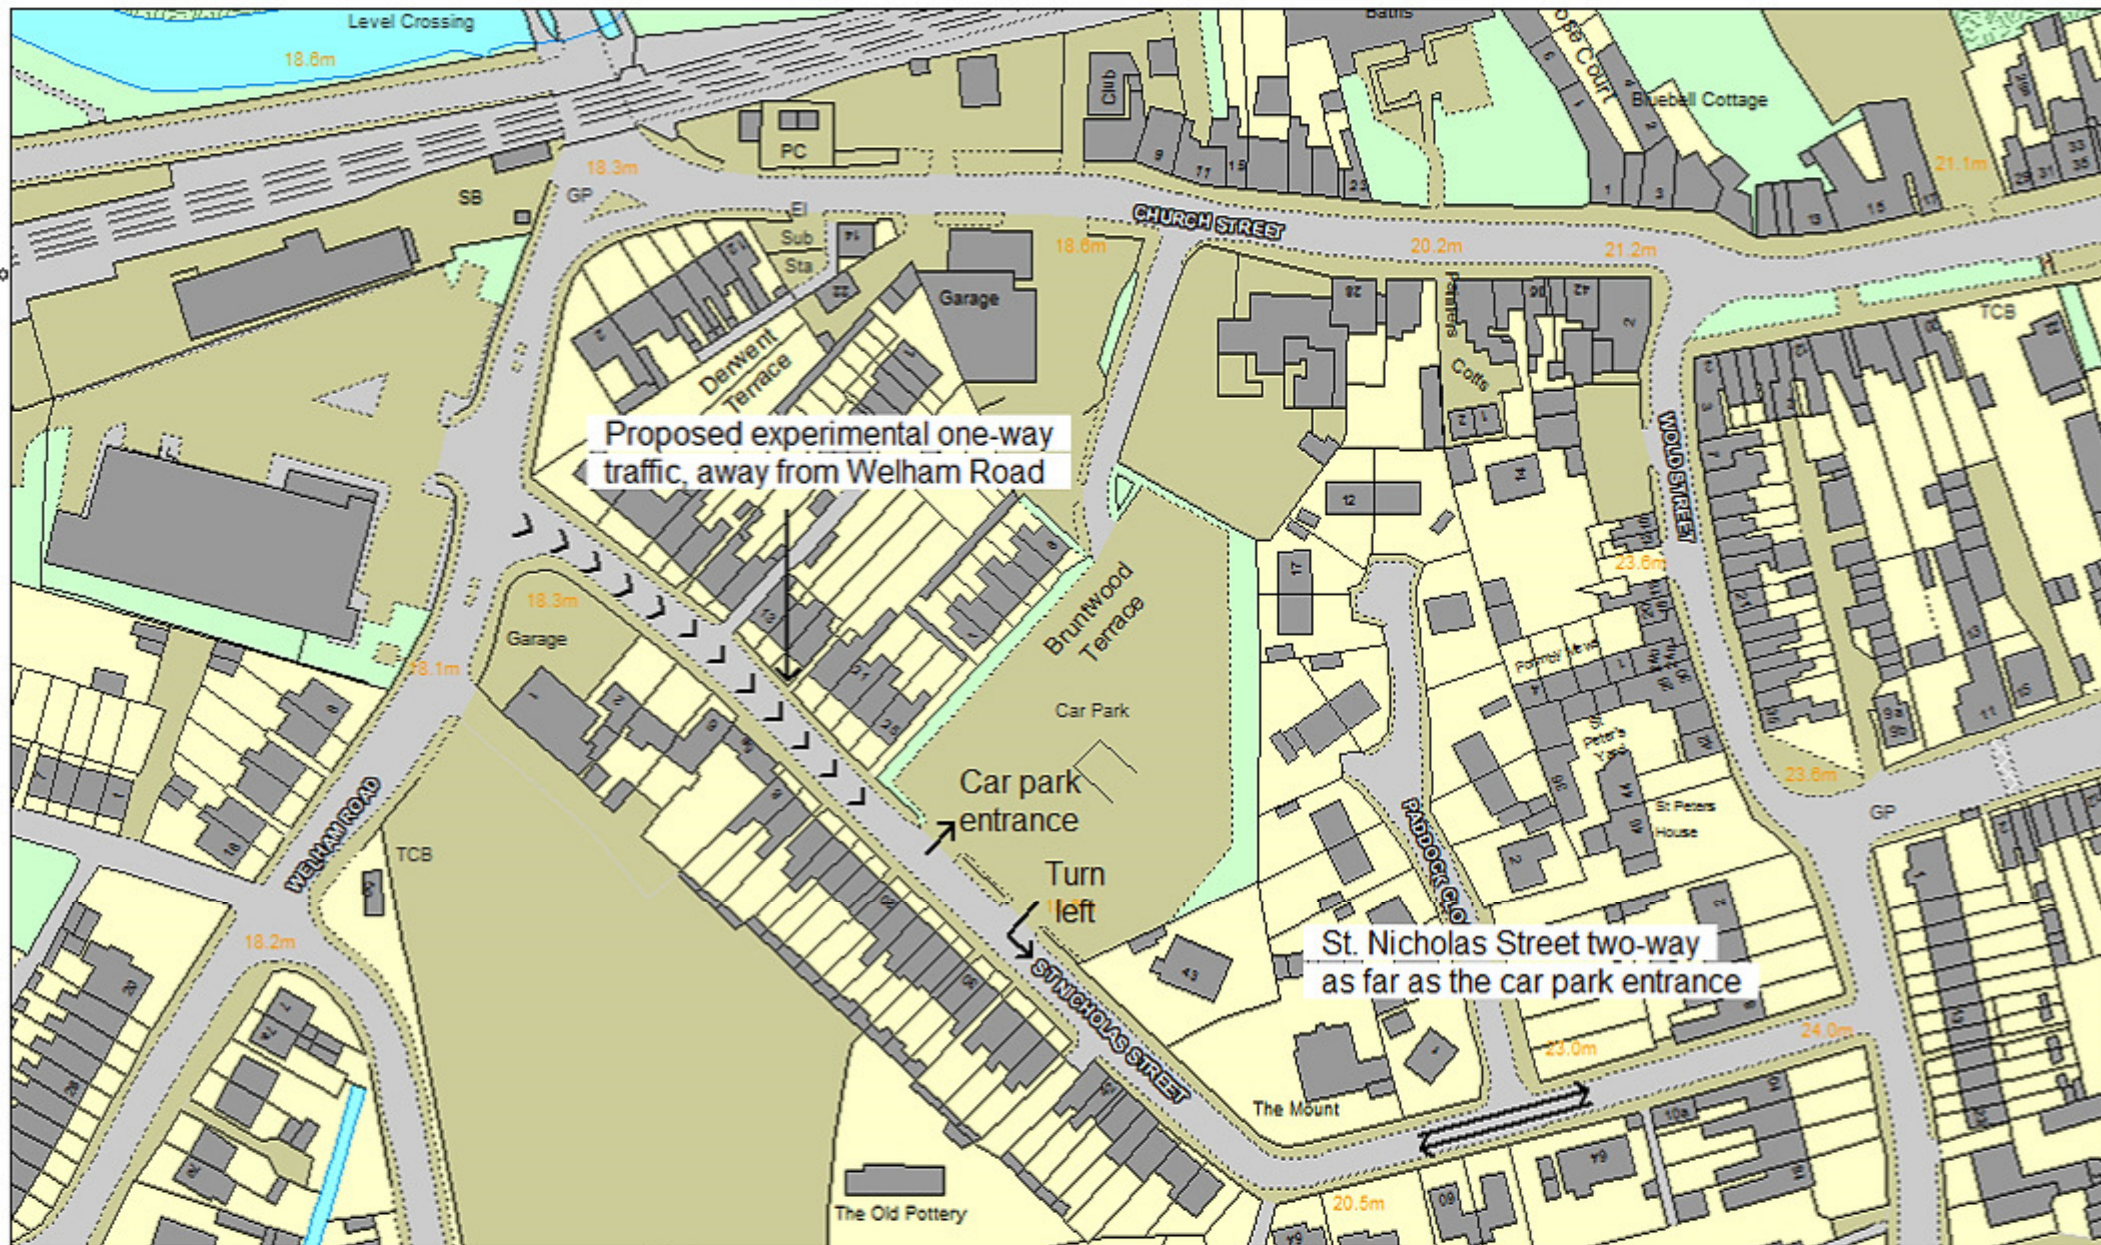

**Traffic Management  
Area 4 Pickering**

Area Office 4  
Toffs Road  
Pickering  
North Yorkshire  
YO17 5BG  
Tel: 08455 727374  
Fax: 01653 669970


**St. Nicholas Street, Norton-on-Derwent**

**Proposed Experimental One-Way Street**

**P.S.**

**21/11/18**

**1 : 1500**

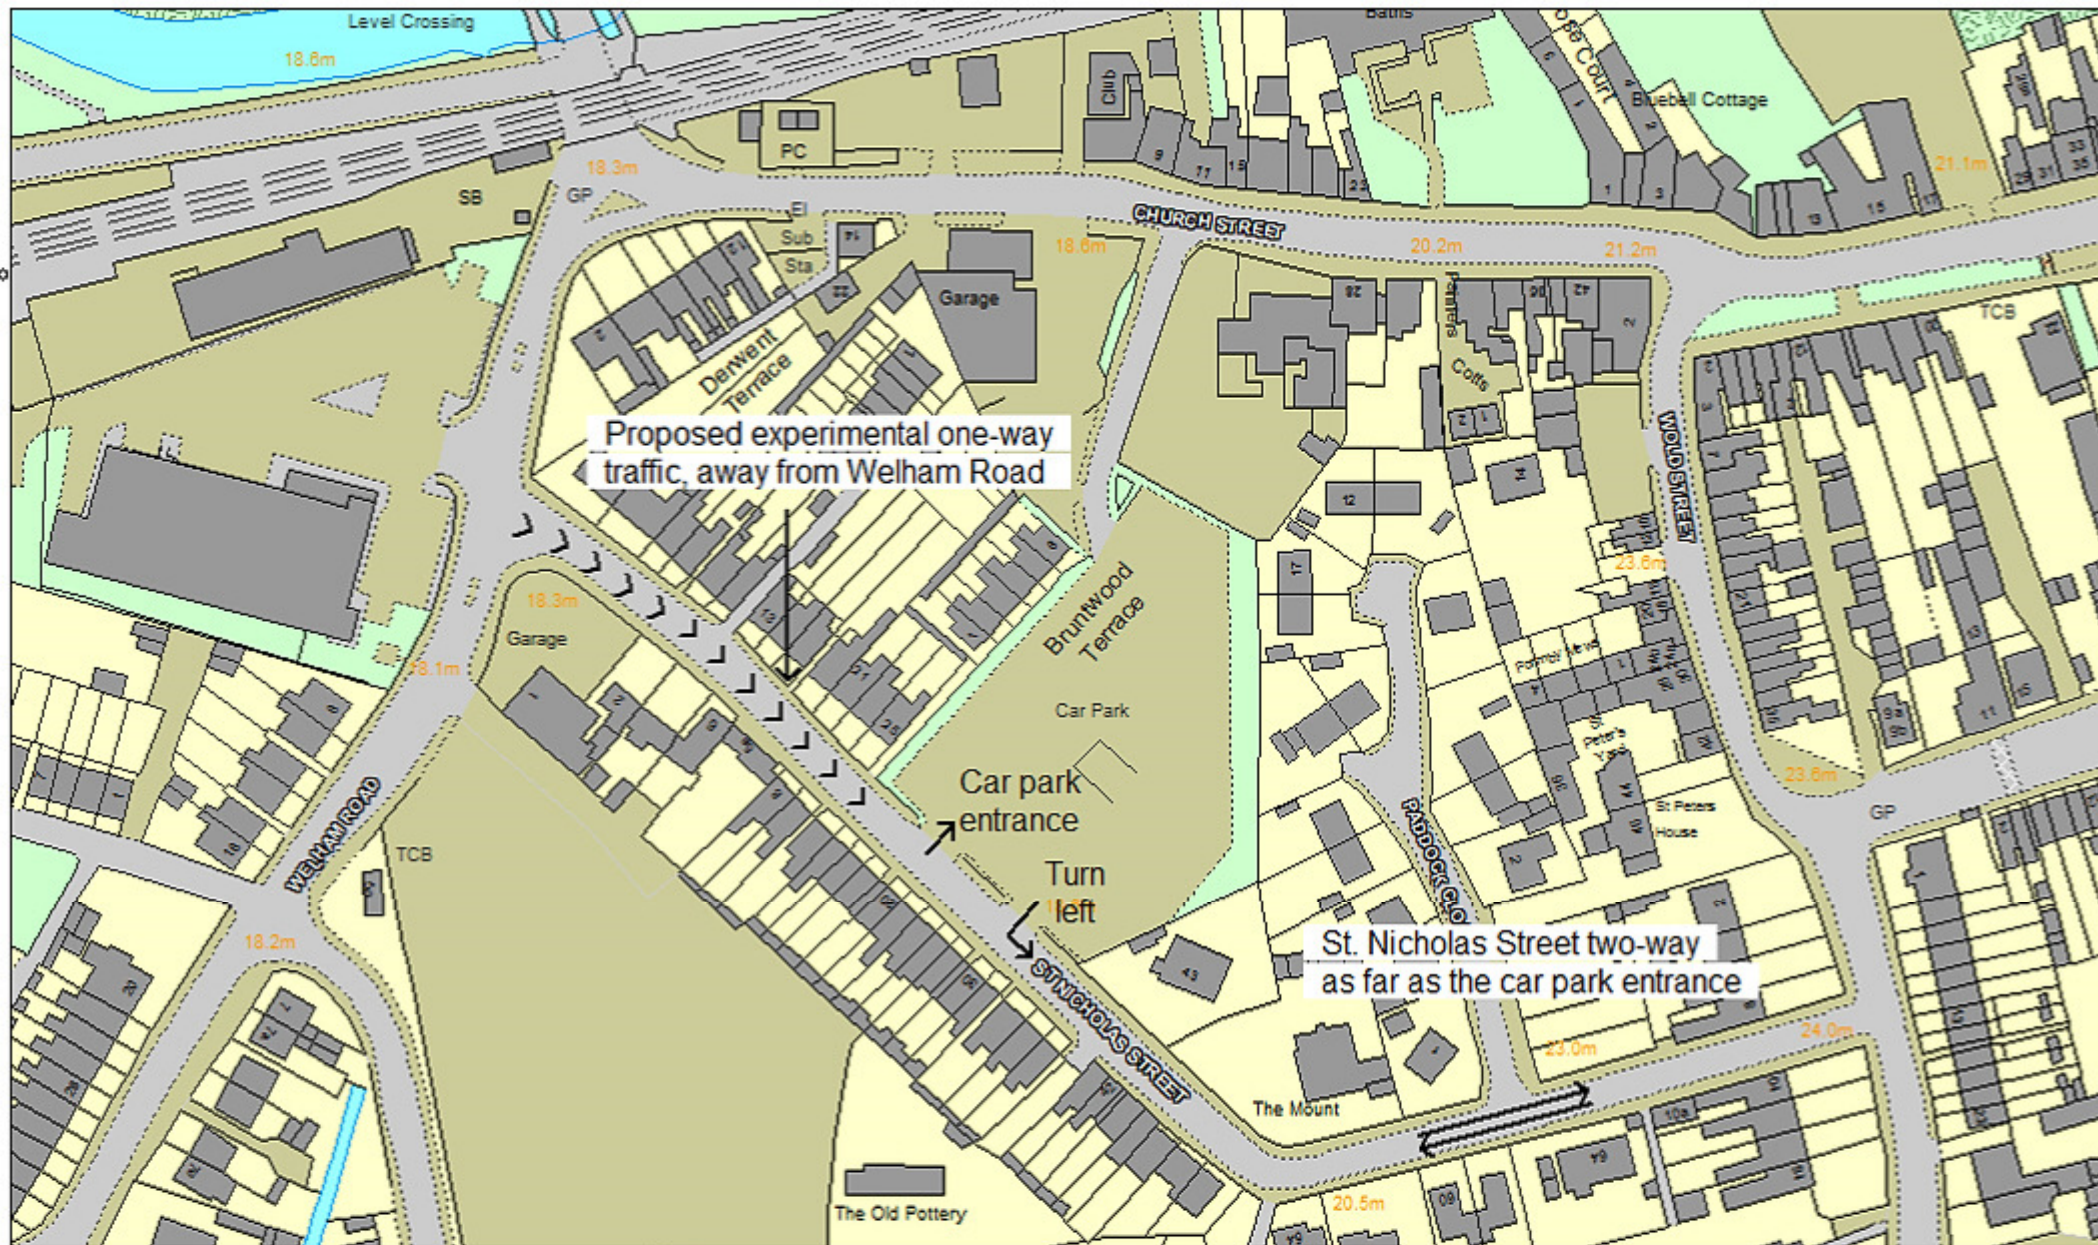

Proposed experimental one-way traffic, away from Welham Road

Car park entrance  
Turn left

St. Nicholas Street two-way as far as the car park entrance



Traffic Management  
Area 4 Pickering

Area Office 4  
Toffs Road  
Pickering  
North Yorkshire  
YO17 5BG  
Tel: 08455 727374  
Fax: 01653 669970



PROJECT  
St. Nicholas Street, Norton-on-Derwent

PROPOSED  
Proposed Experimental One-Way Street

PREPARED BY  
P.S.

DATE  
21/11/18

SCALE  
1 : 1500

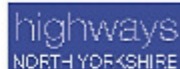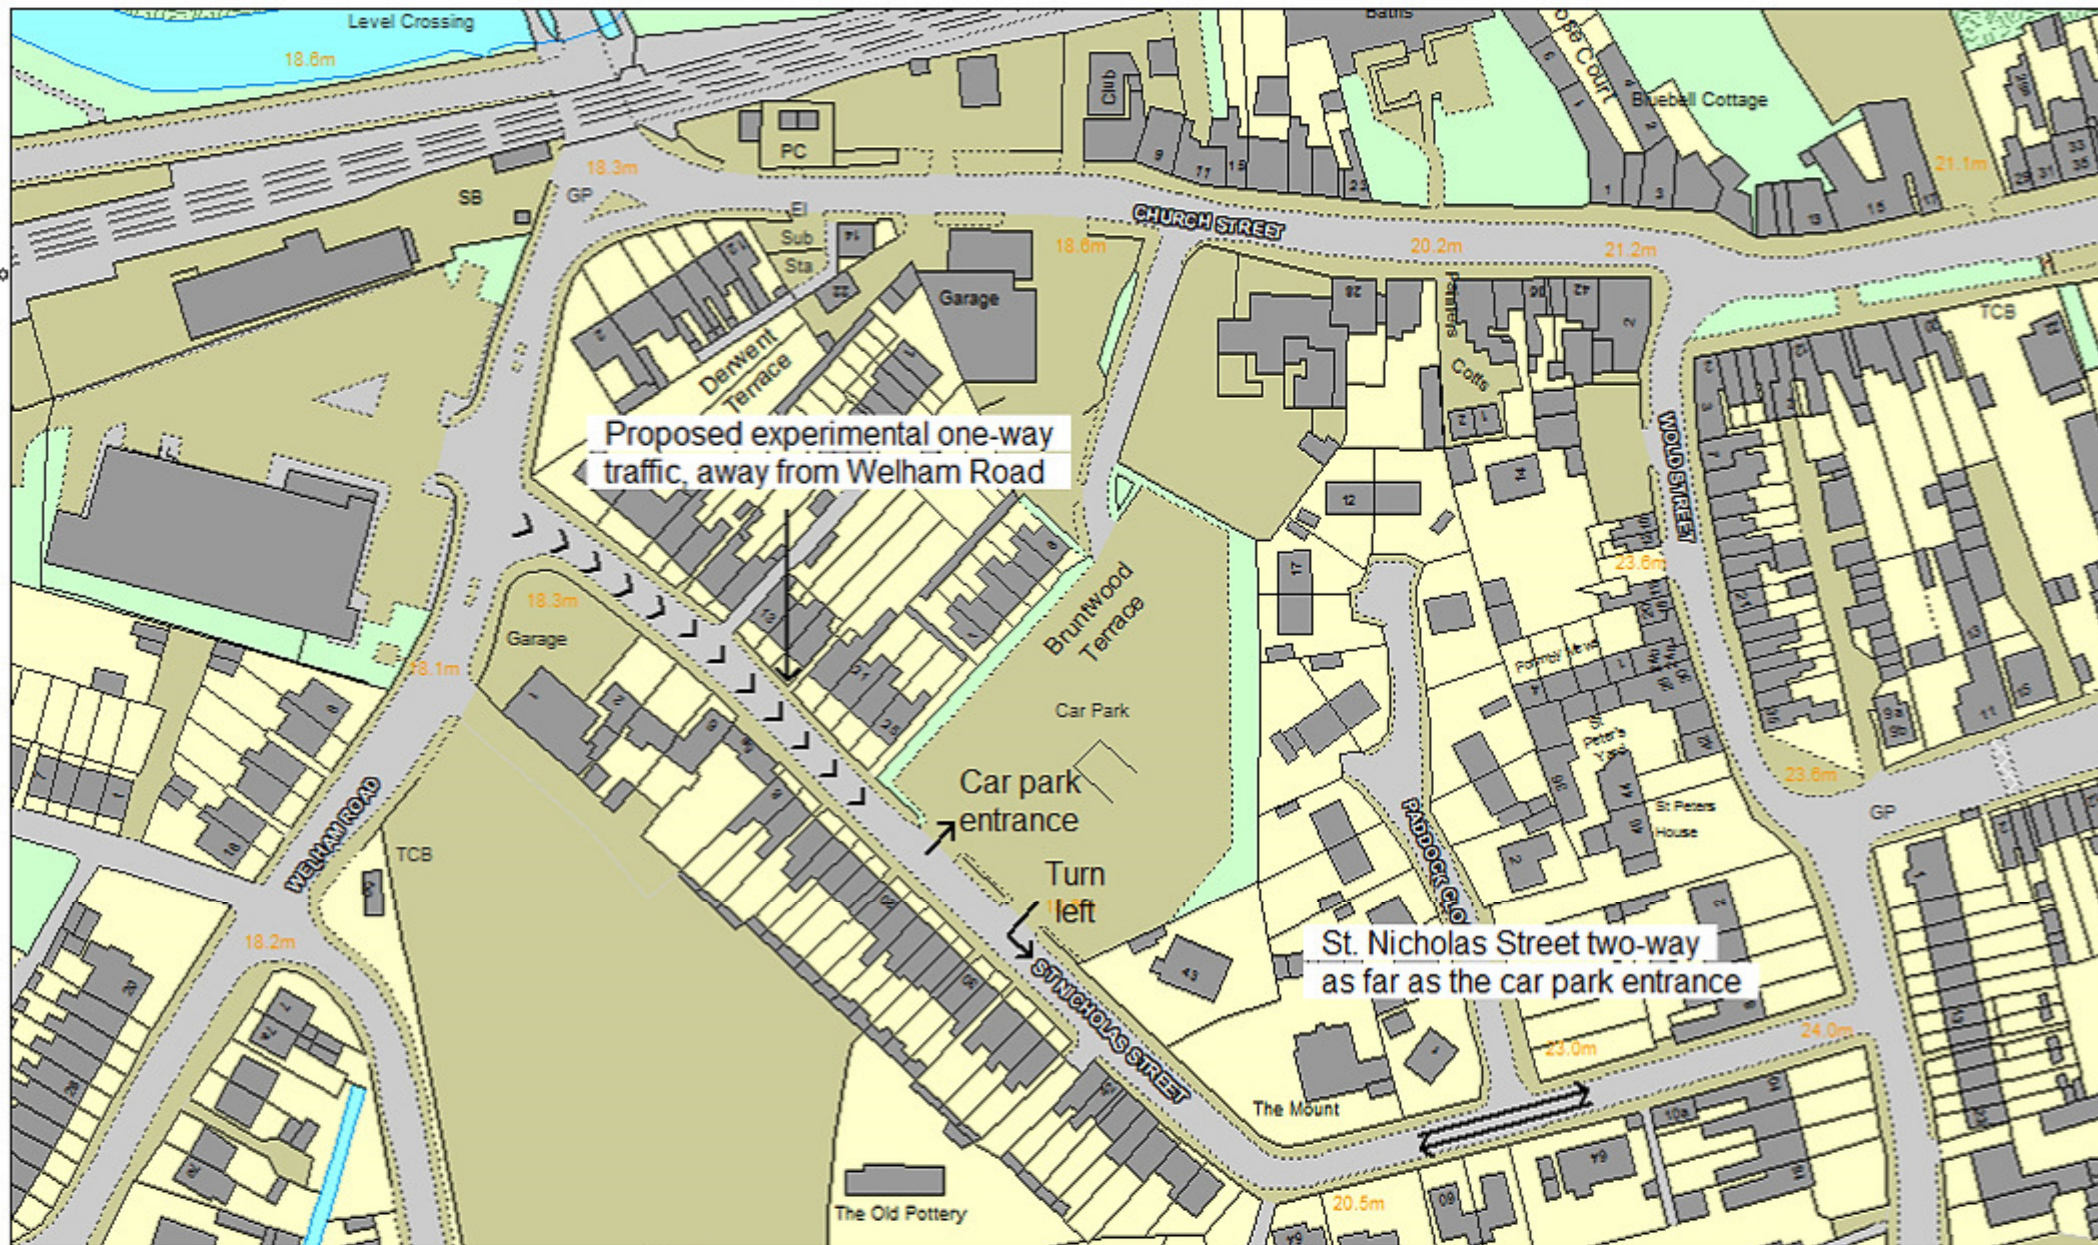

**Traffic Management  
Area 4 Pickering**

Area Office 4  
Tolls Road  
Pickering  
North Yorkshire  
YO17 5BG  
Tel: 08455 727374  
Fax: 01653 669970


**St. Nicholas Street, Norton-on-Derwent**

**Proposed Experimental One-Way Street**

**P.S.**

**21/11/18**

**1 : 1500**

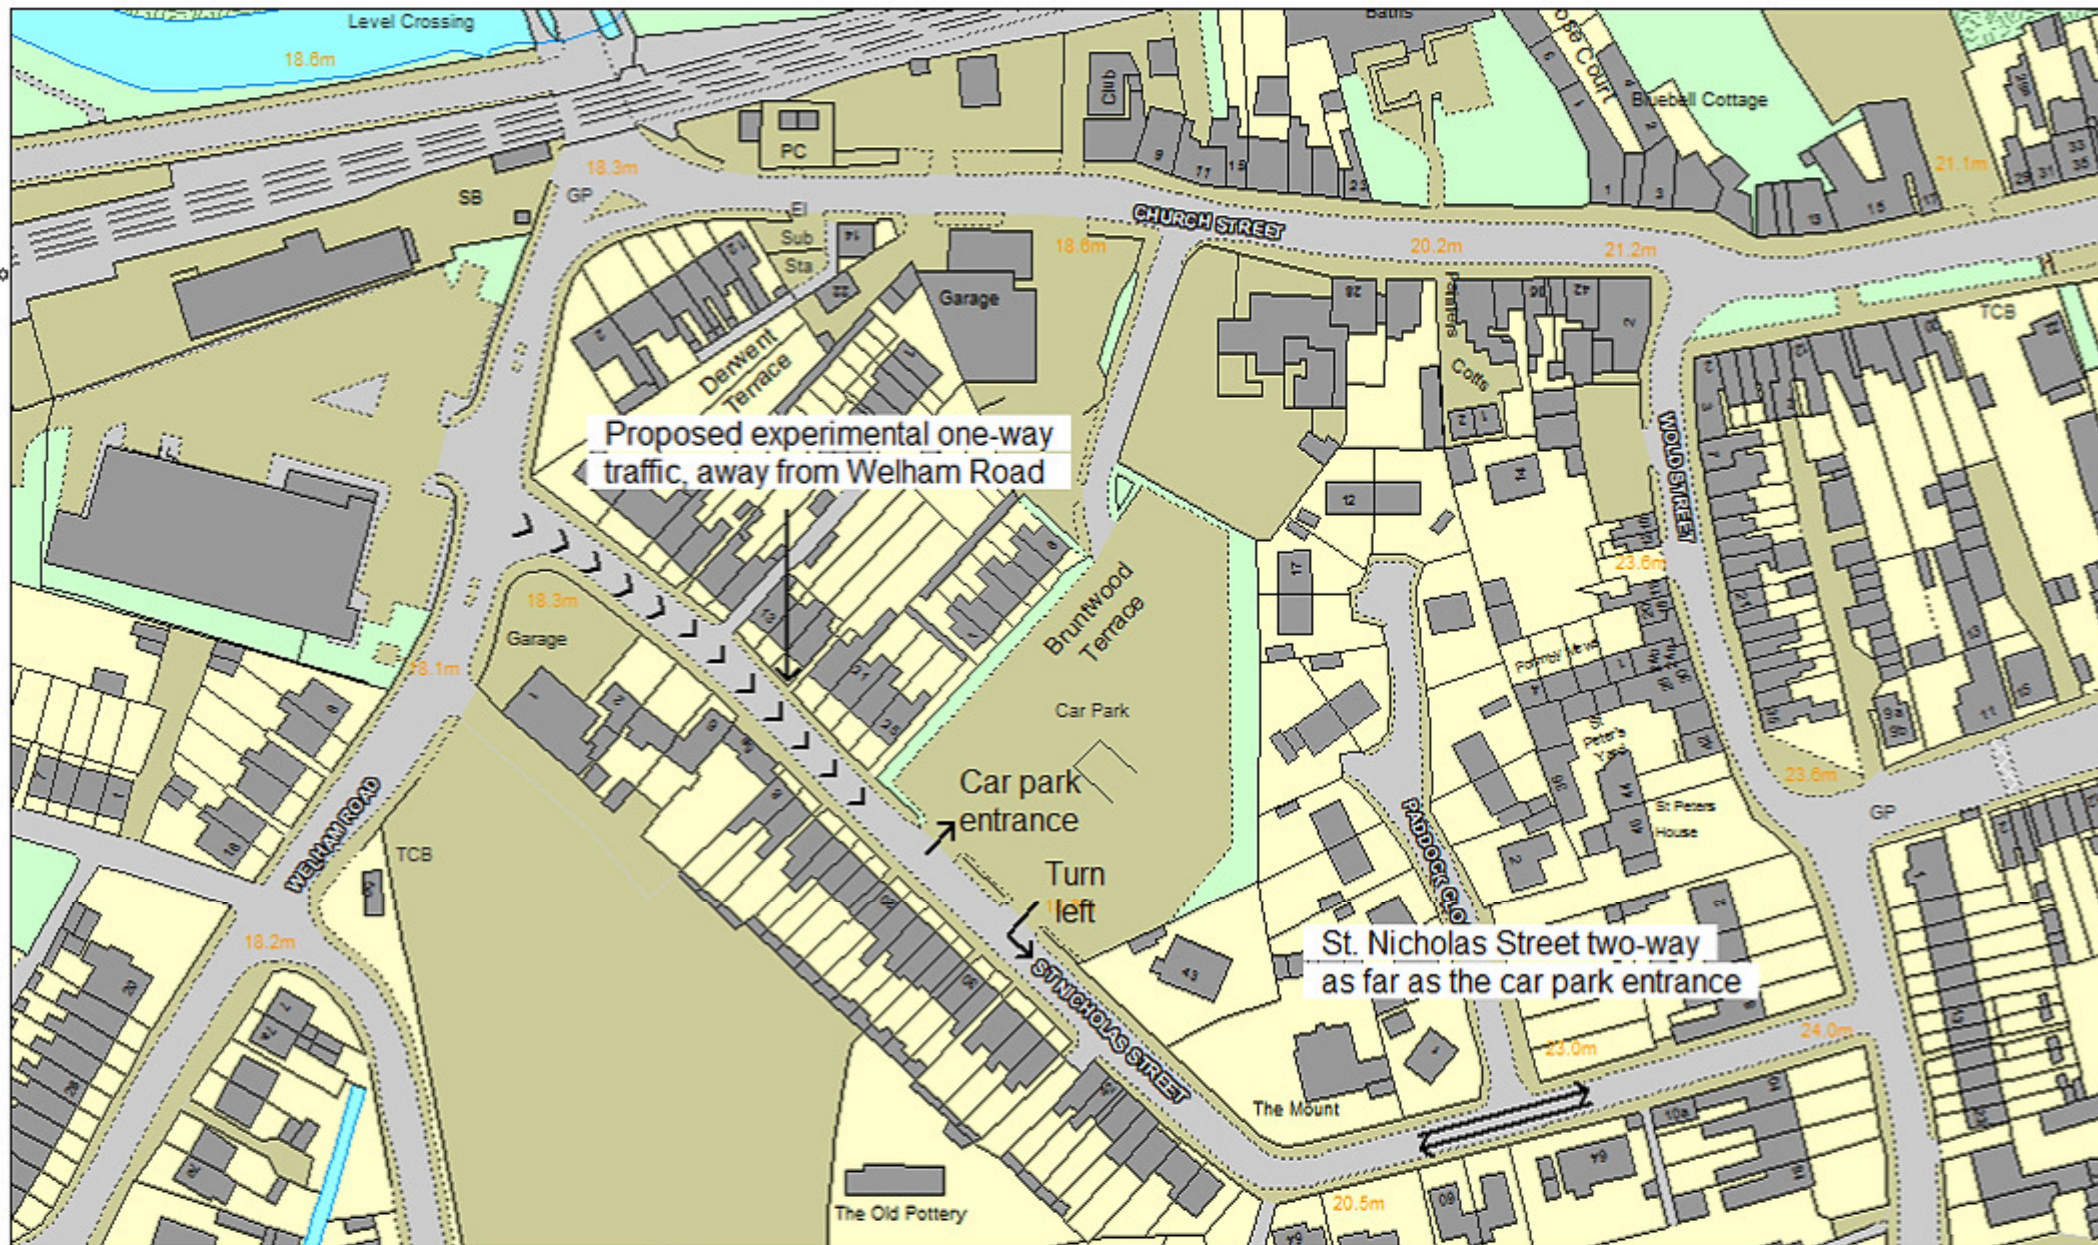

Proposed experimental one-way traffic, away from Welham Road

Car park entrance  
Turn left

St. Nicholas Street two-way as far as the car park entrance



Traffic Management  
Area 4 Pickering

Area Office 4  
Toffs Road  
Pickering  
North Yorkshire  
YO17 5BG  
Tel: 08455 727374  
Fax: 01653 669970

PROJECT  
St. Nicholas Street, Norton-on-Derwent

PROPOSED  
Proposed Experimental One-Way Street

PREPARED BY  
P.S.

DATE  
21/11/18

SCALE  
1 : 1500