


Location Plan
Scale 1:1250 @ A4

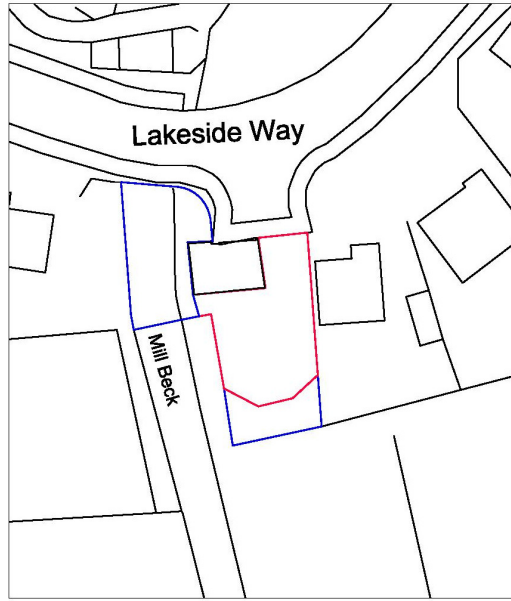

Location Plan
Scale 1:500 @ A4

THIS COPY HAD BEEN MADE BY OR WITH THE AUTHORITY OF RYEDALE DISTRICT COUNCIL PURSUANT TO SECTION 47 OF THE COPYRIGHT DESIGNS AND PATENTS ACT 1988. UNLESS THAT ACT PROVIDES A RELEVANT EXCEPTION TO COPYRIGHT, THE COPY MUST NOT BE COPIED WITHOUT THE PRIOR PERMISSION OF THE COPYRIGHT OWNER.

CONTENTS
This document is the property of the copyright owner. It is intended for the use of the recipient only. It is not to be distributed, copied, or otherwise used without the prior written consent of the copyright owner. The copyright owner shall not be liable for any loss or damage arising from the use of this document.

REVISIONS
Rev A 12/06/17 Redline adjusted to clear flood-zone

Rev B 17/07/18 Redline adjusted to suit pumping station

Rev A 12/06/17 Redline adjusted to clear flood-zone

The Planning & Design Associates
PLANNING AND DESIGN ASSOCIATES
The Cherry Bean Studio,
The Old Brickworks, Moor Lane, Stamford Bridge,
York, The East Riding Of Yorkshire YO41 1JL
Telephone: 01759 376056
E: mail@planninganddesignassociates.co.uk
web: www.planninganddesignassociates.co.uk

Client: J Simpson, c/o 5 Langish Grove, St John's Chapel, Bishop Auckland, Co Durham DL13 1QN

Project: Proposed Accessible Apartment & Minor Infrastructure

Drawing: Location Plan

Date: May 2017

Scale: 1:1250 @ A4

Sheet: Planning

Drawn by: KWL-033-08-02