



Visibility Splays

4.5m x 160m minimum both directions

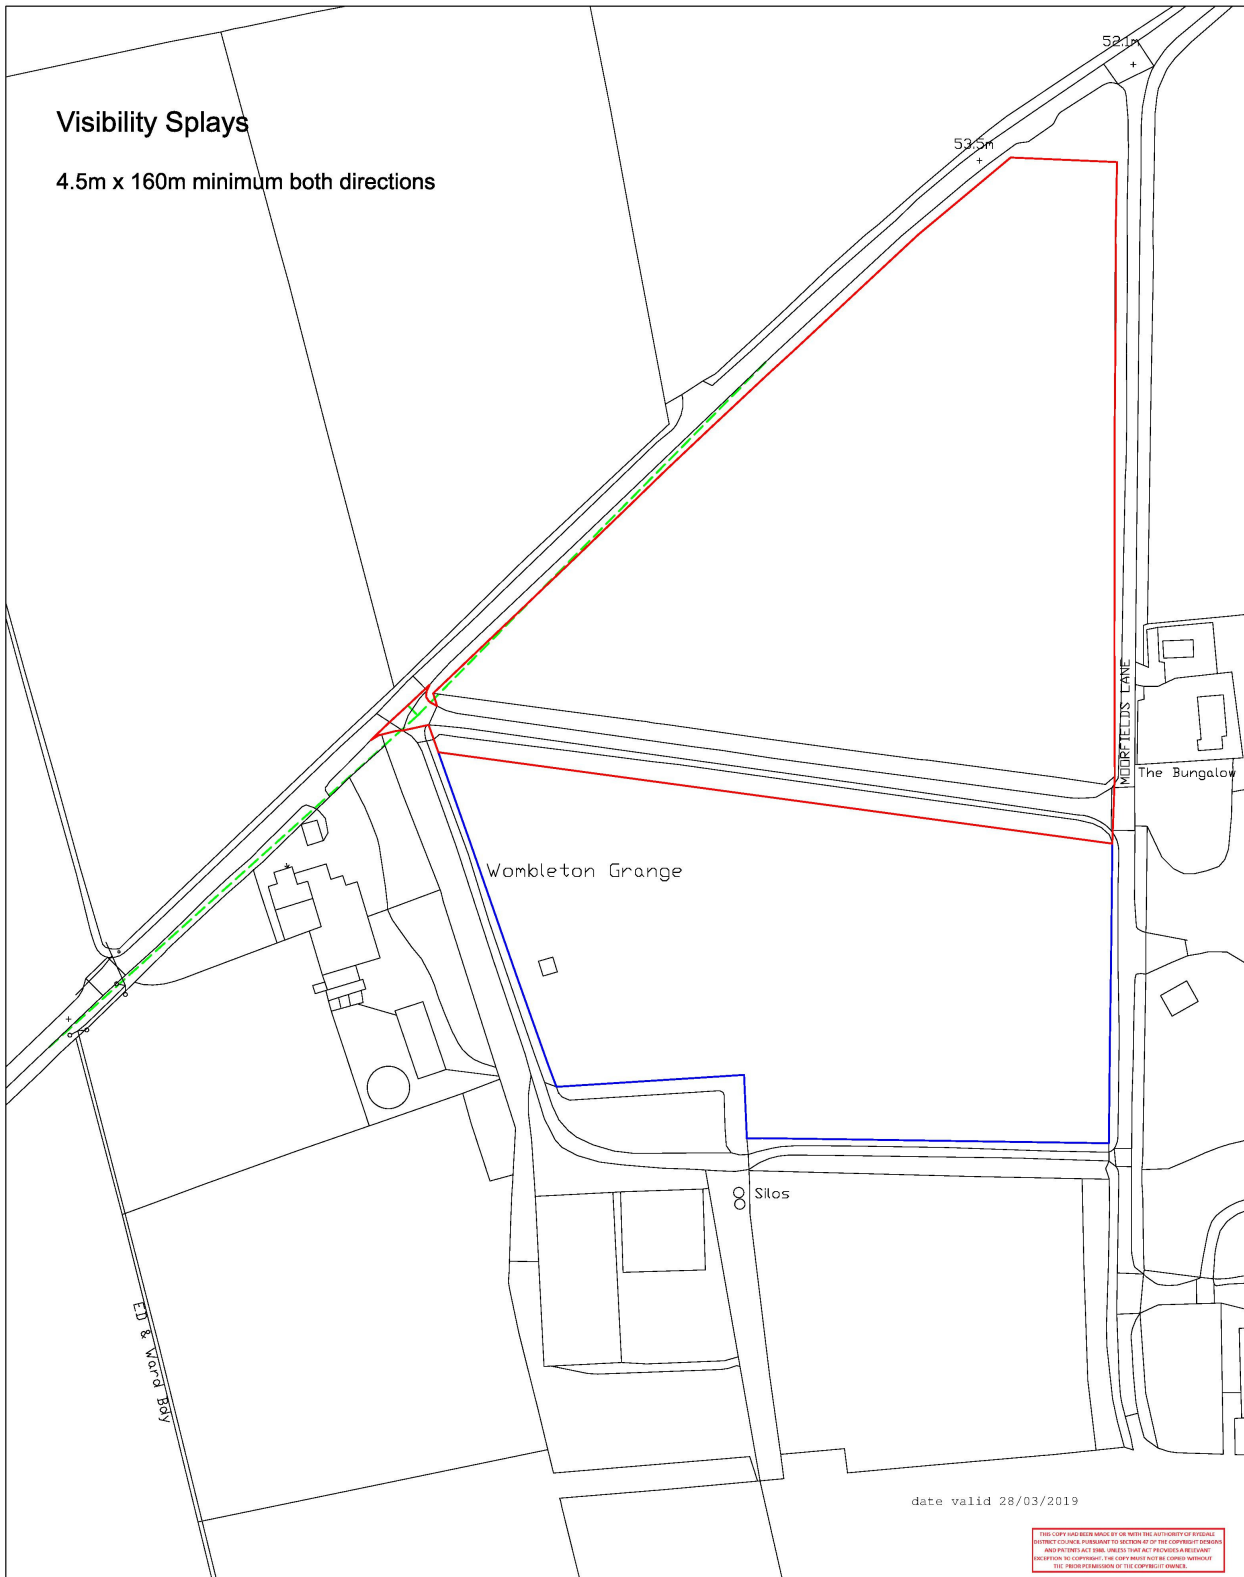

THIS COPY HAS BEEN MADE BY OR WITH THE AUTHORITY OF BRIDGES SUBJECT TO THE TERMS AND CONDITIONS OF THE COPYRIGHT NOTICE AND PATENT ACT 1988, UNLESS THAT ACT PROVIDES A RELEVANT EXCEPTION TO COPYRIGHT. THE COPY MAKER TAKES THE CORRECT WORKING OF THE PHOTO REPRODUCTION OF THE COPYRIGHT OWNER.

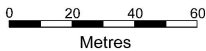

Client: GraceMax Ltd

Title: Change of use to allow the siting of up to 29 timber clad static holiday units including manager's accommodation, reception / office Land off Common Lane, Wombleton

Date: 28.3.19

Scale: 1:1000 @ A2

Drawing ref. W - CL - 1.0 - Rev A

**Webster Associates
Chartered Town Planners**

3 Spaldwick Road
Stow Longa
Huntingdon
Cams.
PE28 0TL

Tel: 01480 860862