

PLANNING ISSUE

Dimensions given in millimetres (unless specified). Do not scale from this drawing. © Copyright of this drawing is retained by Station House Design.

Rev	Description	By	Date

Project
 Stuart Bulmer
 Foxhill Park
 Claxton to Harton Lodge Road
 Claxton
 York YO60 7RX
 Site Layout Revisions


Title Touring Pitch Details
 Scale 1:100 @A4 Date 5 Feb 2019
 Drawing Number 235-01 AR10 012

Station House Design
 Architectural and Interior Design

The Old Station House Telephone 01347 968 417
 Husbwaite Mobile 07763 128 347
 York YO61 4GF Email info@shd.co.uk

date valid 19/02/2019

THIS COPY HAS BEEN MADE BY OR WITH THE AUTHORITY OF RYEDALE DISTRICT COUNCIL PURSUANT TO SECTION 47 OF THE COPYRIGHT DESIGNS AND PATENTS ACT 1988. UNLESS THAT ACT PROVIDES A RELEVANT EXCEPTION TO COPYRIGHT, THE COPY MUST NOT BE COPIED WITHOUT THE PRIOR PERMISSION OF THE COPYRIGHT OWNER.

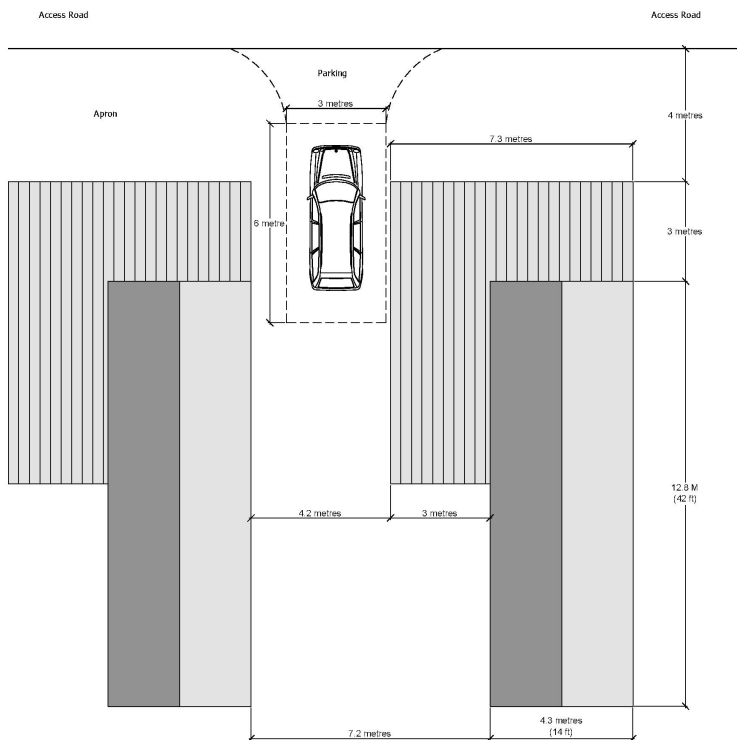

PLANNING ISSUE

Dimensions given in millimetres (unless specified). Do not scale from this drawing. © Copyright of this drawing is retained by Station House Design.

Rev	Description	By	Date
		Mg	

Project
 Stuart Bulmer
 Foxhill Park
 Claxton to Harton Lodge Road
 Claxton
 York YO60 7RX

Site Layout Revisions

Title: Static (single unit) Pitch
 Scale: 1:100 @A3 Date: 5 Feb 2019
 Drawing Number: 235-01 AR 013



Station House Design
 Architectural and Interior Design

The Old Station House Telephone: 01 947 868 417
 Hushwaite Mobile: 07 763 128 347
 York YO61 4QP Email: info@stationhousedesign.com

date valid 19/02/2019

THIS COPY HAS BEEN MADE BY OR WITH THE AUTHORITY OF RYEDALE DISTRICT COUNCIL PURSUANT TO SECTION 47 OF THE COPYRIGHT DESIGNS AND PATENTS ACT 1988. UNLESS THAT ACT PROVIDES A RELEVANT EXCEPTION TO COPYRIGHT, THE COPY MUST NOT BE COPIED WITHOUT THE PRIOR PERMISSION OF THE COPYRIGHT OWNER.