

This drawing & design is the copyright of So Sound Architecture & Interior Design and may not be reproduced in any way without prior written consent.

Do NOT scale from this drawing.

Any discrepancies on this drawing or between drawings are to be reported to this office. Unless specifically specified these drawings are not to be used for construction.



date valid 04/04/2019



Red lines indicate new dwelling boundary.
Blue lines indicates any other land owned by the applicant close to or adjoining the application site

/ DRAWING NOTES

/ REVISION NOTES

A: I HAVE AMENDED DRAWING COMMENTS FROM PLANNING OFFICER (25/01/19)
B: I HAVE INCORPORATED COMMENTS FROM PLANNING OFFICER (25/01/19)



PROJECT
6 BELLS COURT

DRAWING TITLE
LOCATION & BLOCK PLAN

DRAWING STAGE
PLANNING


DRAWING NO.
6BC_PL_001

REV
B


SCALE
AS SHOWN @ A3

DATE
JAN 2019

DRAWN
GD

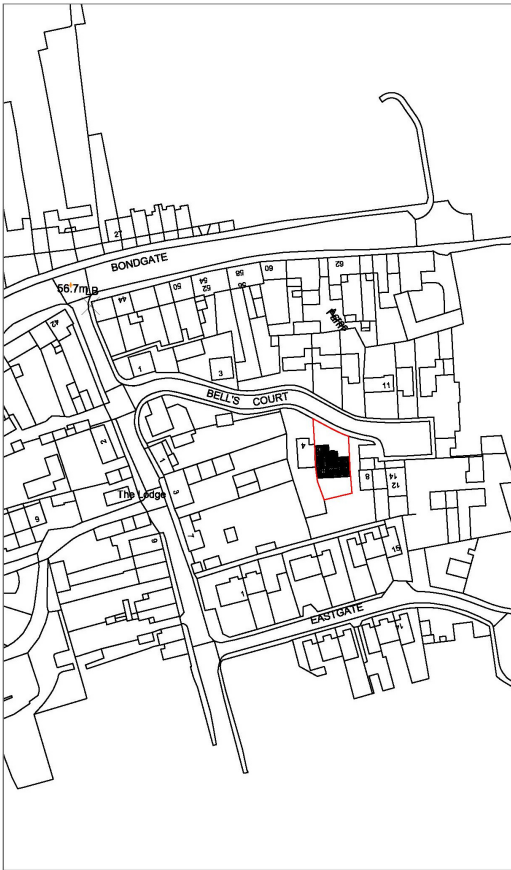

Location Plan
Scale 1:1250

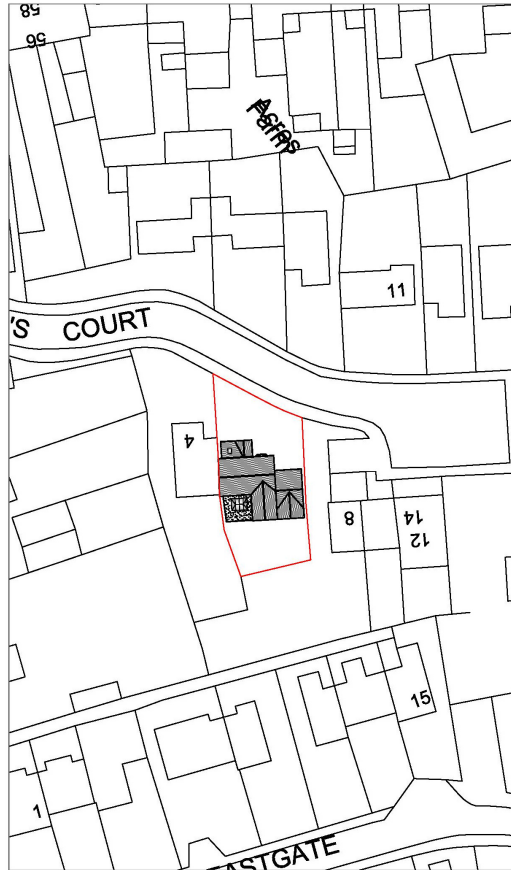

Block Plan
Scale 1:500