



OS SITE LOCATION PLAN
(Scale 1:1250)

DATE 27/9/2017

Date Valid 27/9/2017

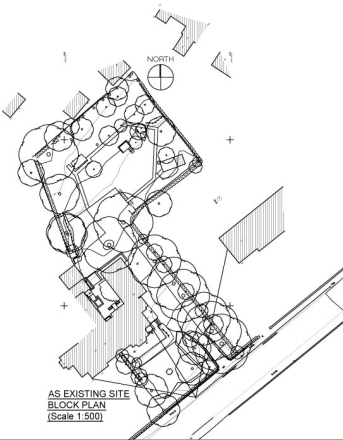

AS EXISTING SITE
BLOCK PLAN
(Scale 1:500)

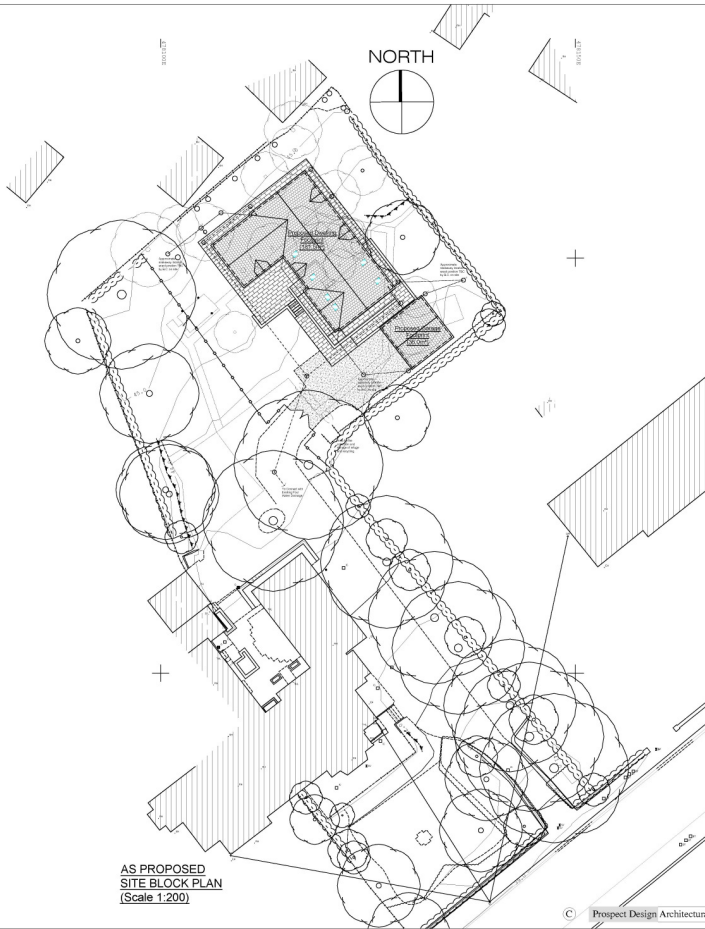

AS PROPOSED
SITE BLOCK PLAN
(Scale 1:200)

NORTH



Notes
Do not scale from this drawing or consider any dimension to be accurate.
In the event of any discrepancy being found, these should be brought to the attention of the Prospector Design for further instruction.
This drawing is for Planning purposes only and is not to be considered a consultation or setting out drawing.
North Point shown approximately.
The proposed layouts are subject to the following, although not exhaustive:
1. Structural Engineers Requirements.
2. Mechanical and Electrical Engineers Requirements.
3. Drainage Requirements.
4. Planning Approvals.
5. Building Regulations approvals.

REV	AMENDMENT	DATE
A	Revised layout added	15.07.2017

CONTRACTOR MUST VERIFY ALL DIMENSIONS ON SITE BEFORE COMMENCING ANY WORK OR MAKING ANY SHOP DRAWINGS

PROSPECT DESIGN
Architectural Services
54 Henninggate, Malton, N Yorks, YO17 7JF
Tel: 01953 692272 Mob: 07792700055
Email: info@prospectdesign.co.uk web: www.prospectdesign.co.uk

Client:
MR & MRS ABBOTT
DERWENT MOUNT
6 YORK ROAD
MALTON, YO17 7ND

Job Title:
PROPOSED NEW BUILD, FOUR
BEDROOM, DWELLING ON LAND TO
THE REAR OF DERWENT MOUNT, 6
YORK ROAD, MALTON

Drawing Title:
OS SITE LOCATION PLAN
AND AS EXISTING & AS
PROPOSED SITE BLOCK
PLANS

Scale	As STATED @ A1	Drawn	R.W.
Date	27.06.2017	Checked	...

Drawing Number: PD227-04

Prospect Design Architectural Services