



THIS COPY HAD BEEN MADE BY OR WITH THE AUTHORITY OF RYE DALE DISTRICT COUNCIL PURSUANT TO SECTION 47 OF THE COPYRIGHT DESIGNS AND PATENTS ACT 1988, UNLESS THAT ACT PROVIDES A RELEVANT EXCEPTION TO COPYRIGHT. THE COPY MUST NOT BE COPIED WITHOUT THE PRIOR PERMISSION OF THE COPYRIGHT OWNER.

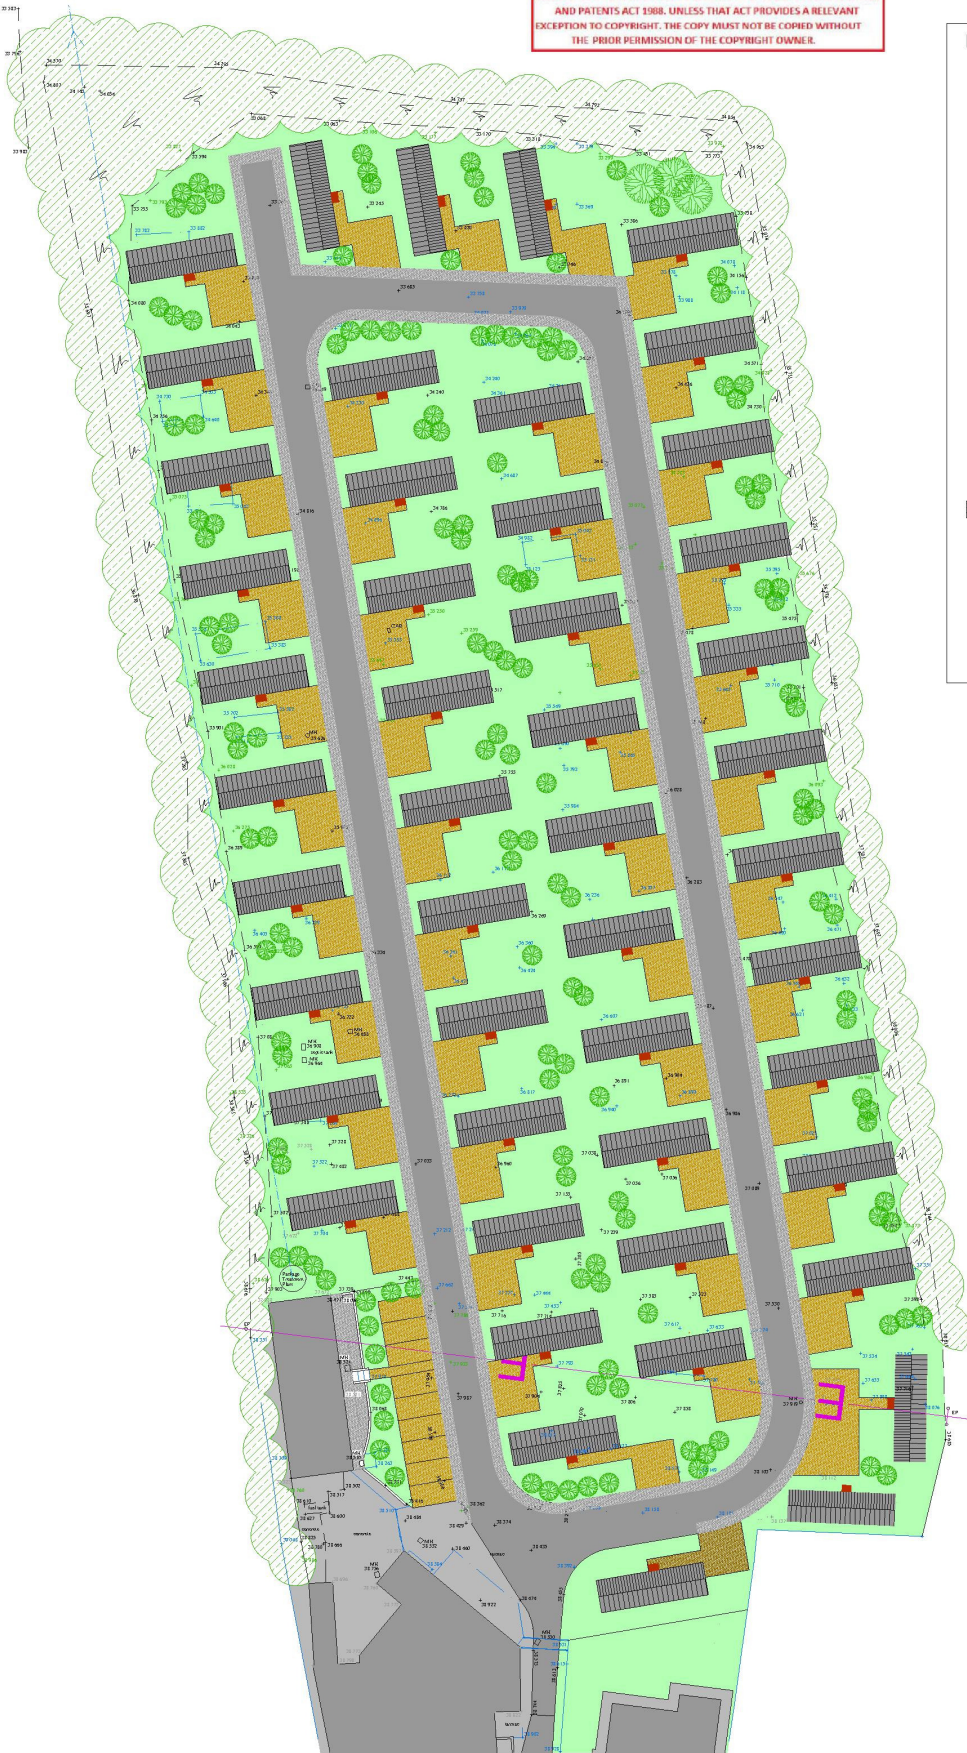

LEGEND

- ▲ Survey Station
- Sq. Manhole / Inspection Cover
- Circular Manhole / Inspection Cover
- BT Comm. Chamber
- Comms Cabinet
- Bollards
- TP - Tel pole
- EP - Elec pole
- LP - Lamp Column
- Gas valve
- WM - Water Meter
- SV - Water Stop Valve
- RS - Road Sign
- FH - Fire Hydrant
- G - Road Gully
- Ticket machine
- Pedestrian call button post
- PB - Pillar box
- Bench seating
- Overhead electricity
- Planters - PL
- Top embankment
- Bottom embankment
- Tarmac footpath / Surf face change
- Services Excavation Scar
- Tactile paving
- Crash barrier fencing
- Post & wire fencing
- Concrete / paving
- Block paving
- Proposed Single Holiday Lodge
- Tarmac
- Brindle permeable block paviers
- Charcoal permeable block paviers
- Grassed Areas
- Indicative areas of planting

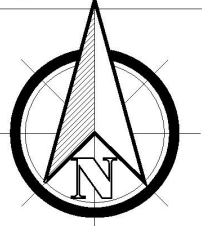

47No Units

A 16/10/20 HOLIDAY HOMES REDUCED
 REV: STATE DETAILS
 REVISIONS:



113 Manhope Road South
 Dorking, Surrey, GU24 0JF
 Tel: 01306 860000
 info@wardmanbrown.com
 www.wardmanbrown.com



CLIENT: M Wood
 PROJECT: Steady Fox Holiday Park
 DRAWING TITLE: Proposed Site Layout Plan
 PURPOSE OF ISSUE: PLANNING
 SCALE: 1:500 @ A3
 DATE: JULY 20 DRAWN: CB DRG REVISION:
 DRAWING NO: L020005-003 A