



THIS DOCUMENT IS MADE BY OR UNDER THE AUTHORITY OF THE  
 ENGINEERING COUNCIL OF AUSTRALIA (ECA) IN ACCORDANCE WITH THE ENGINEERING COUNCIL OF AUSTRALIA (ECAS) ACT 1986. ANY PERSONS ACTING UNDER THIS ACT PROVIDES A WARRANTY  
 AGAINST NEGLIGENCE, BUT DOES NOT PROVIDE A WARRANTY AGAINST OTHER FORMS OF NEGLIGENCE, INCLUDING NEGLIGENCE IN THE DESIGN OF THE PROJECT OR THE CONTRACTOR'S OBLIGATION.

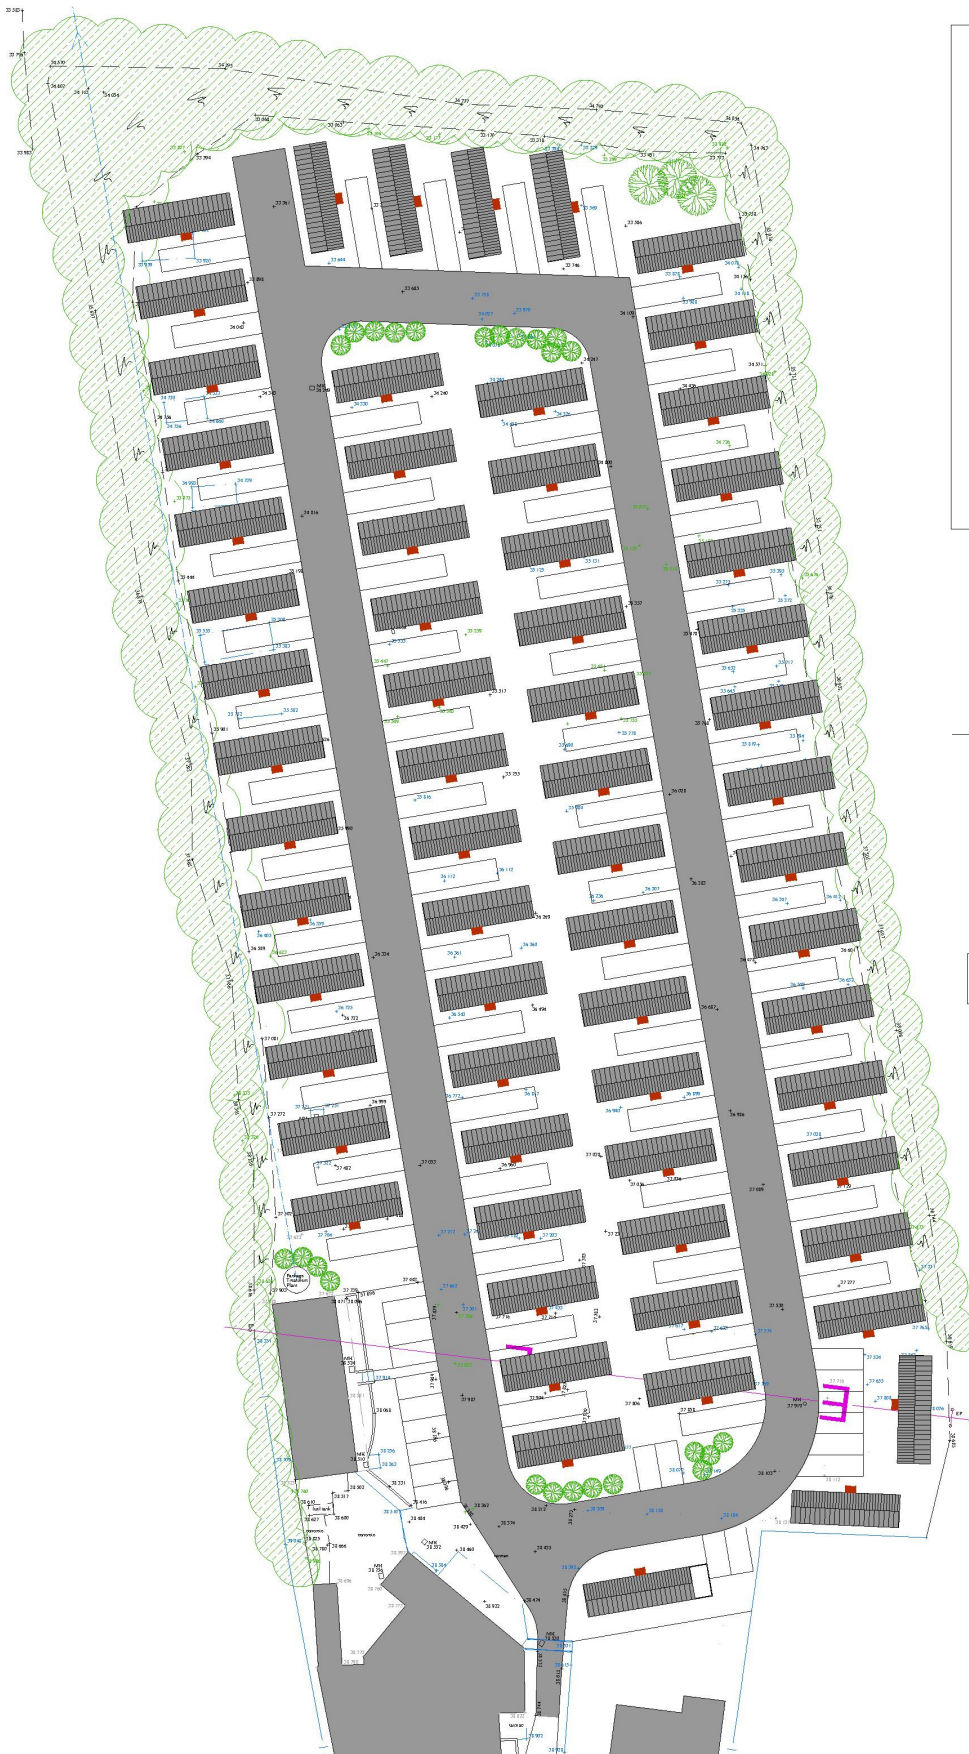

**LEGEND**

- ▲ Survey Station
- Sq. Manhole / Inspection Cover
- Circular Manhole / Inspection Cover
- BT Comms Chamber
- Comms Cabinet
- Bollards
- TP - Tel pole
- EP - Elec pole
- LP - Lamp Column
- Gas valve
- WM - Water Meter
- SV - Water Stop Valve
- RS - Road Sign
- FH - Fire Hydrant
- G - Road Gully
- Ticket machine
- Pedestrian call button post
- PB - Pillar box
- ▨ Bench seating
- Overhead electricity
- Planters - PL
- Top embankment
- Bottom embankment
- Tarmac footpath / Surface change
- Services Excavation Scar
- Tactile paving
- Crash barrier fencing
- Post & wire fencing
- Concrete / paving
- Block paving
- ▨ Proposed Single Holiday Lodge

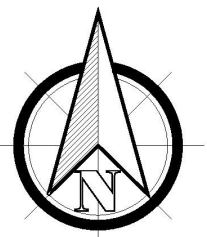

**65 No Units**

REV	DATE	DETAILS

**Wardman Brown**

113 Starke Road South  
 Adelaide SA 5000  
 Tel: 01303 462227

info@wardmanbrown.com  
 www.wardmanbrown.com

CLIENT: Miword
PROJECT: Snoopy Fox Holiday Park
DRAWING TITLE: Proposed Site Layout Plan
PURPOSE OF ISSUE: <b>PLANNING</b>
SCALE: 1:500 @ A3
DATE: JULY 20    DRAWN: CB    DPG REVISION:
DRAWING NO.: <b>L020005-003</b>