




F I R S T F L O O R

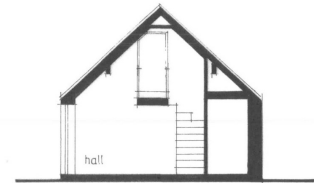

S E C T I O N B . B .

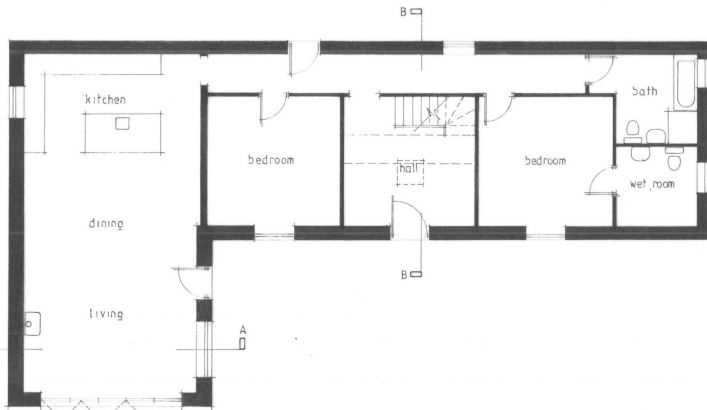

G R O U N D F L O O R

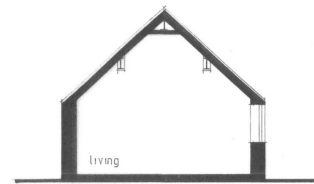

S E C T I O N A . A .

THIS COPY HAS BEEN MADE BY OR WITH THE AUTHORITY OF RYFDALE DISTRICT COUNCIL PURSUANT TO SECTION 47 OF THE COPYRIGHT DESIGNS AND PATENTS ACT 1988. UNLESS THAT ACT PROVIDES A RELEVANT EXCEPTION TO COPYRIGHT, THE COPY MUST NOT BE COPIED WITHOUT THE PRIOR PERMISSION OF THE COPYRIGHT OWNER.




PETER RAYMENTdesign

Architectural Designers • Peter Rayment • Richard Waller

title:	proposed floor plans & sections	diag No:	2011-401
project:	conversion of stables to dwelling Kraig Lane, Keldholme.	scale:	1:100 @ A3
client:	J Sugars & C Brackstone	date:	22 09 20

Peter Rayment Design Ltd, Woodbine Cottage, Westgate, Thornton le Dale, Pickering YO18 7SG
01751 472541 | studio@peteraymentdesign.com | www.peteraymentdesign.com

THIS COPY HAD BEEN MADE BY OR WITH THE AUTHORITY OF RYEDALE DISTRICT COUNCIL PURSUANT TO SECTION 47 OF THE COPYRIGHT DESIGNS AND PATENTS ACT 1988. UNLESS THAT ACT PROVIDES A RELEVANT EXCEPTION TO COPYRIGHT, THE COPY MUST NOT BE COPIED WITHOUT THE PRIOR PERMISSION OF THE COPYRIGHT OWNER.

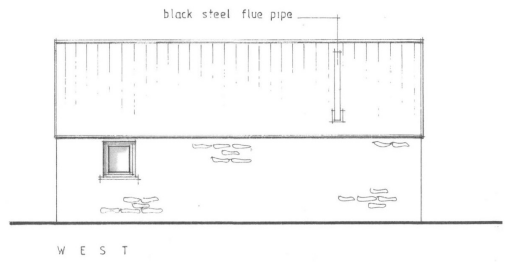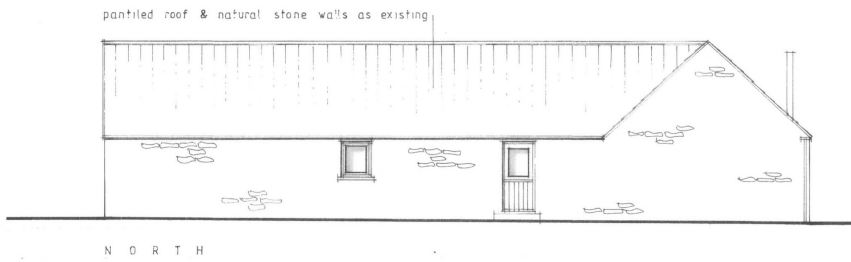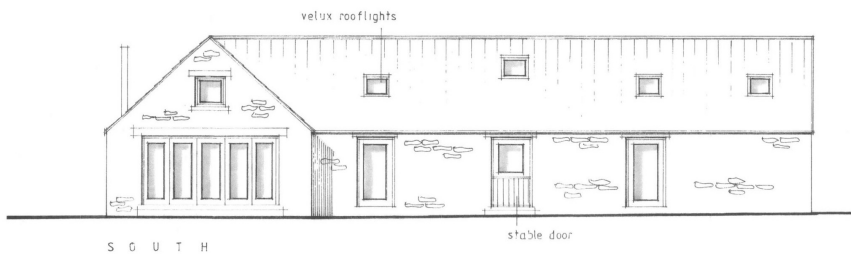


PETER RAYMENT design

Architectural Designers • Peter Rayment • Richard Waller

title:	proposed elevations	desig No:	2011-402	pp:
project:	conversion of stables to dwelling Kraig Lane, Keldholme.	scale:	1:100 @ A3	
client:	J Sugars & C Brackstone	date:	22 09 20	

Peter Rayment Design Ltd, Woodbine Cottage, Westgate, Thornton le Dale, Pickering YO18 7SG
01751 472541 | studio@peteraymentdesign.com | www.peteraymentdesign.com

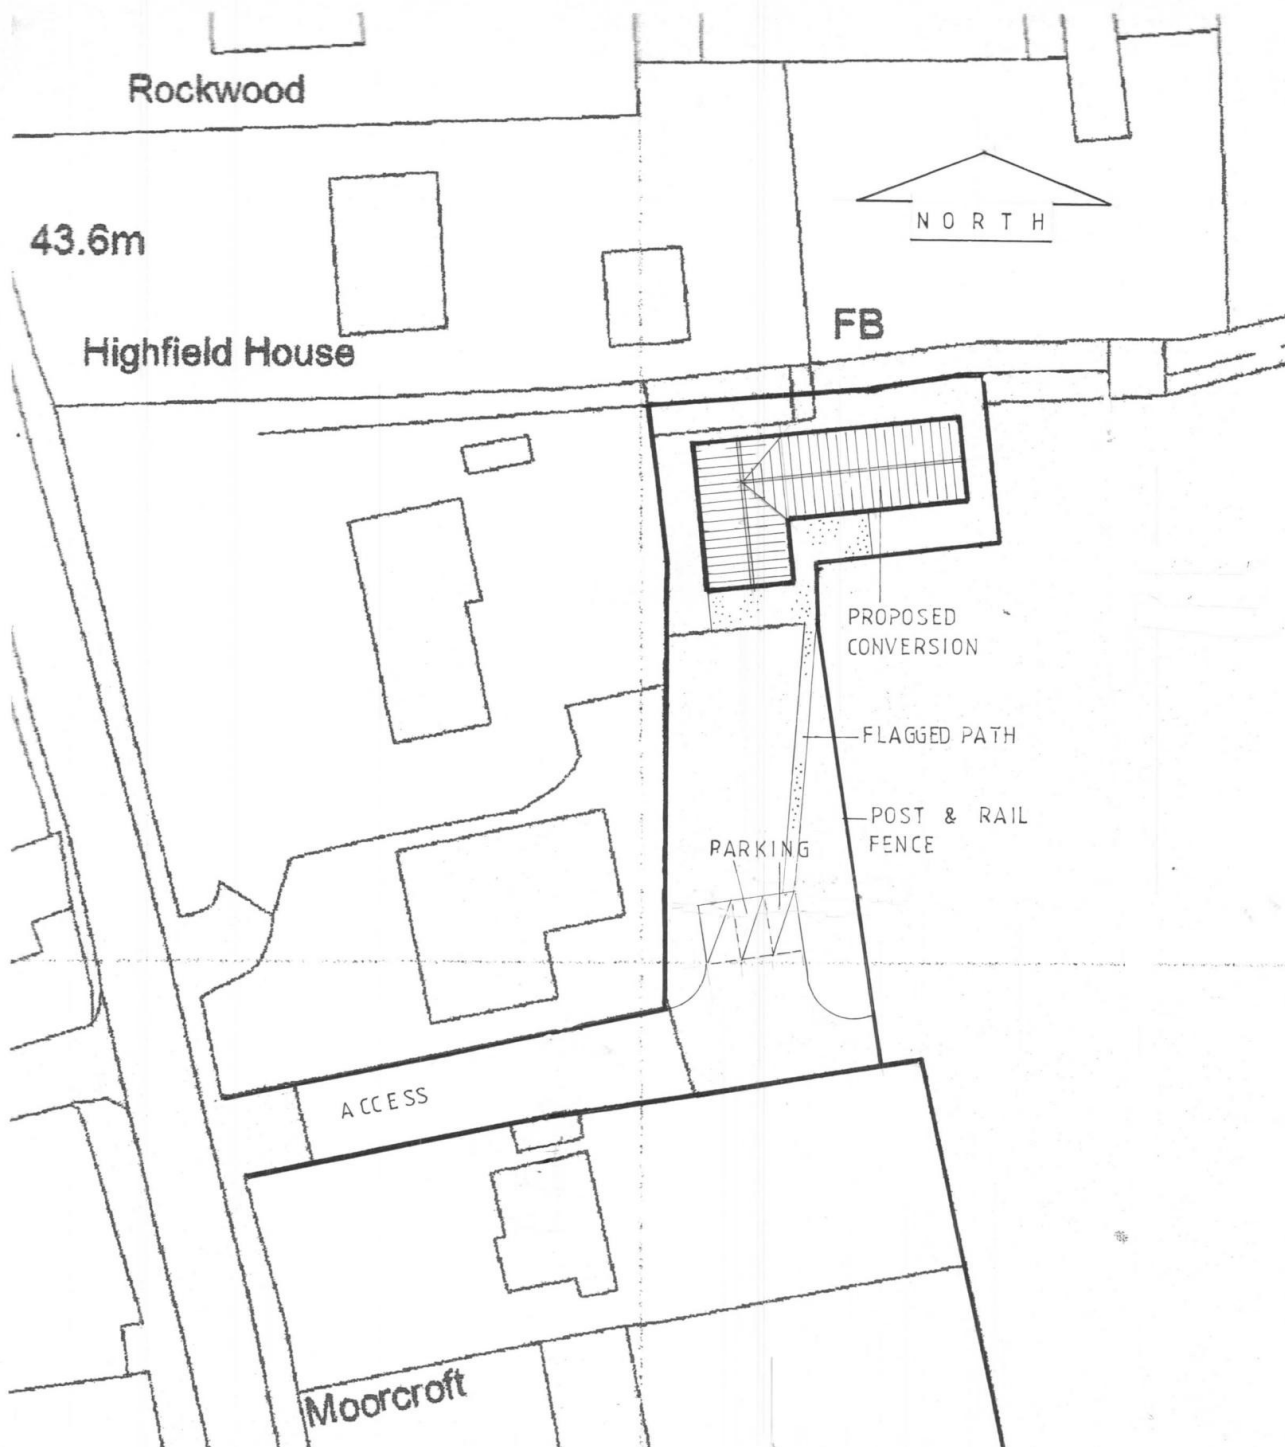

PETER RAYMENT *design*

Architectural Designers • Peter Rayment • Richard Waller

title: proposed site plan
 project: conversion of stables to dwelling
 Kraig Lane, Keldholme.
 client: J Sugars & C Brackstone

dwg No: 2011-403
 scale: 1:500 @ A4
 date: 22 09 20

rev:

THIS COPY HAS BEEN MADE BY OR WITH THE AUTHORITY OF RYSDALE DISTRICT COUNCIL PURSUANT TO SECTION 47 OF THE COPYRIGHT DESIGNS AND PATENTS ACT 1988, UNLESS THAT ACT PROVIDES A RELEVANT EXCEPTION TO COPYRIGHT. THE COPY MUST NOT BE COPIED WITHOUT THE PRIOR PERMISSION OF THE COPYRIGHT OWNER.