


X

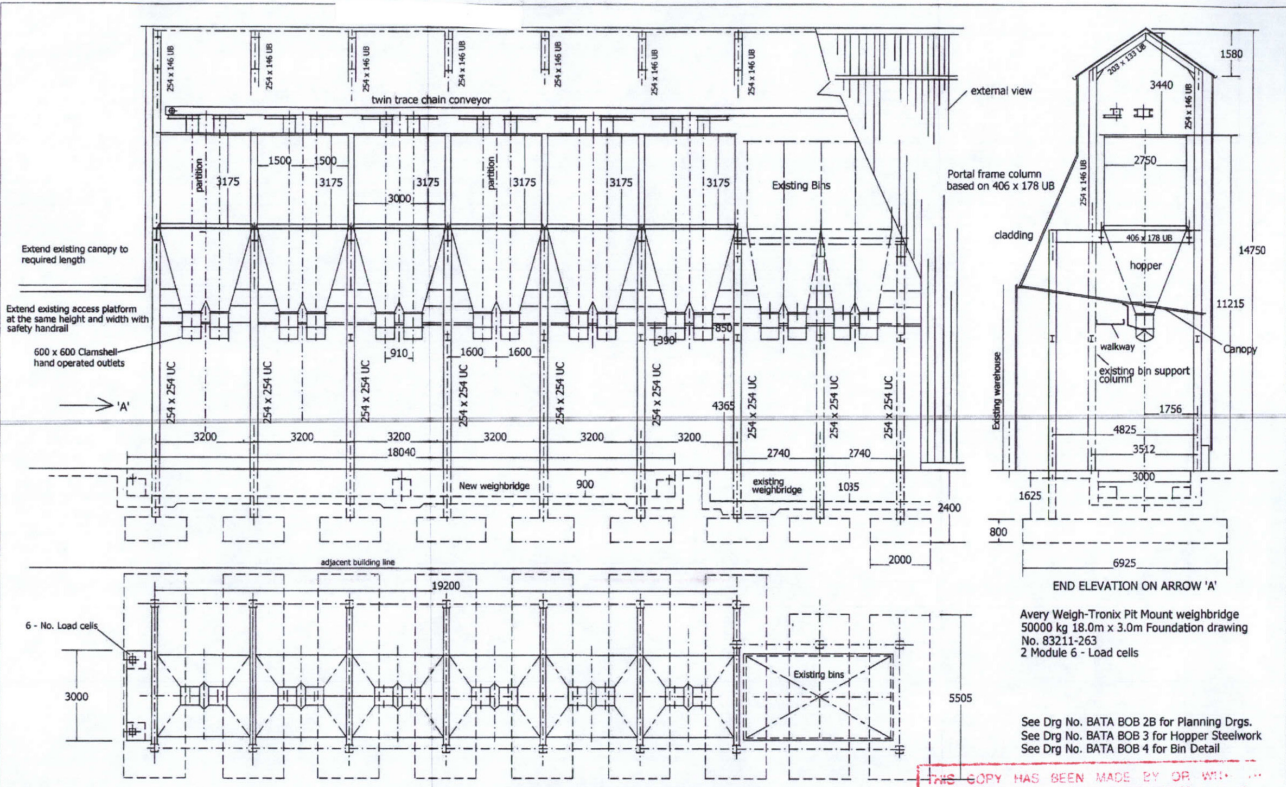

END ELEVATION ON ARROW 'A'

Avery Weigh-Tronix Pit Mount weighbridge
 50000 kg 18.0m x 3.0m Foundation drawing
 No. 83211-263
 2 Module 6 - Load cells

See Drg No. BATA BOB 2B for Planning Drgs.
 See Drg No. BATA BOB 3 for Hopper Steelwork
 See Drg No. BATA BOB 4 for Bin Detail

Scale 1:150
 1:150 (1:100 for plan, 1:50 for elevations)

BATA Amotherby General Arrangement of Proposed 12 x 10 Ton capacity Bulk Out Loading Bins ✓ Drg No. BATA 1B 07.01.2019

THIS COPY HAS BEEN MADE BY OR WITH THE AUTHORITY OF RYDMALE DISTRICT COUNCIL PURSUANT TO THE PROVISIONS OF THE DESIGN AND PATENTS ACT 1988 AND THAT ANY PROVISIONS RELEVANT EXCEPT TO THE ABOVE MUST NOT BE TAKEN WITHOUT THE PRIOR PERMISSION OF THE COPYRIGHT OWNER.

date valid 03/02/2020