



THIS DOCUMENT IS THE PROPERTY OF IAN PICK ASSOCIATES LTD. IT IS TO BE USED ONLY FOR THE PROJECT AND LOCATION SPECIFICALLY IDENTIFIED IN THE TITLE. IT IS NOT TO BE REPRODUCED OR TRANSMITTED IN ANY FORM OR BY ANY MEANS, ELECTRONIC OR MECHANICAL, INCLUDING PHOTOCOPYING, RECORDING, OR BY ANY INFORMATION STORAGE AND RETRIEVAL SYSTEM, WITHOUT THE EXPRESS PERMISSION OF THE COPYRIGHT OWNER.



IAN PICK ASSOCIATES LTD
Specialist Agricultural & Rural Planning Consultants

Station Farm Offices
Wansford Road
Nafferton
East Yorkshire
YO25 8NU

T : 01377 253363
E : mail@ianpick.co.uk
W : www.ianpickassociates.co.uk

J.R. Bulmer, J. Bulmer & A.J. Bulmer CLIENT
Coulas Farm
Great Habton
Malton
North Yorkshire
YO17 8TY


JOB TITLE
Livestock unit

DWG. TITLE
Location Plan A3

SCALE 1:2500
DRW SH

DWG. NUMBER
IP/JB/01

DATE
Dec 21

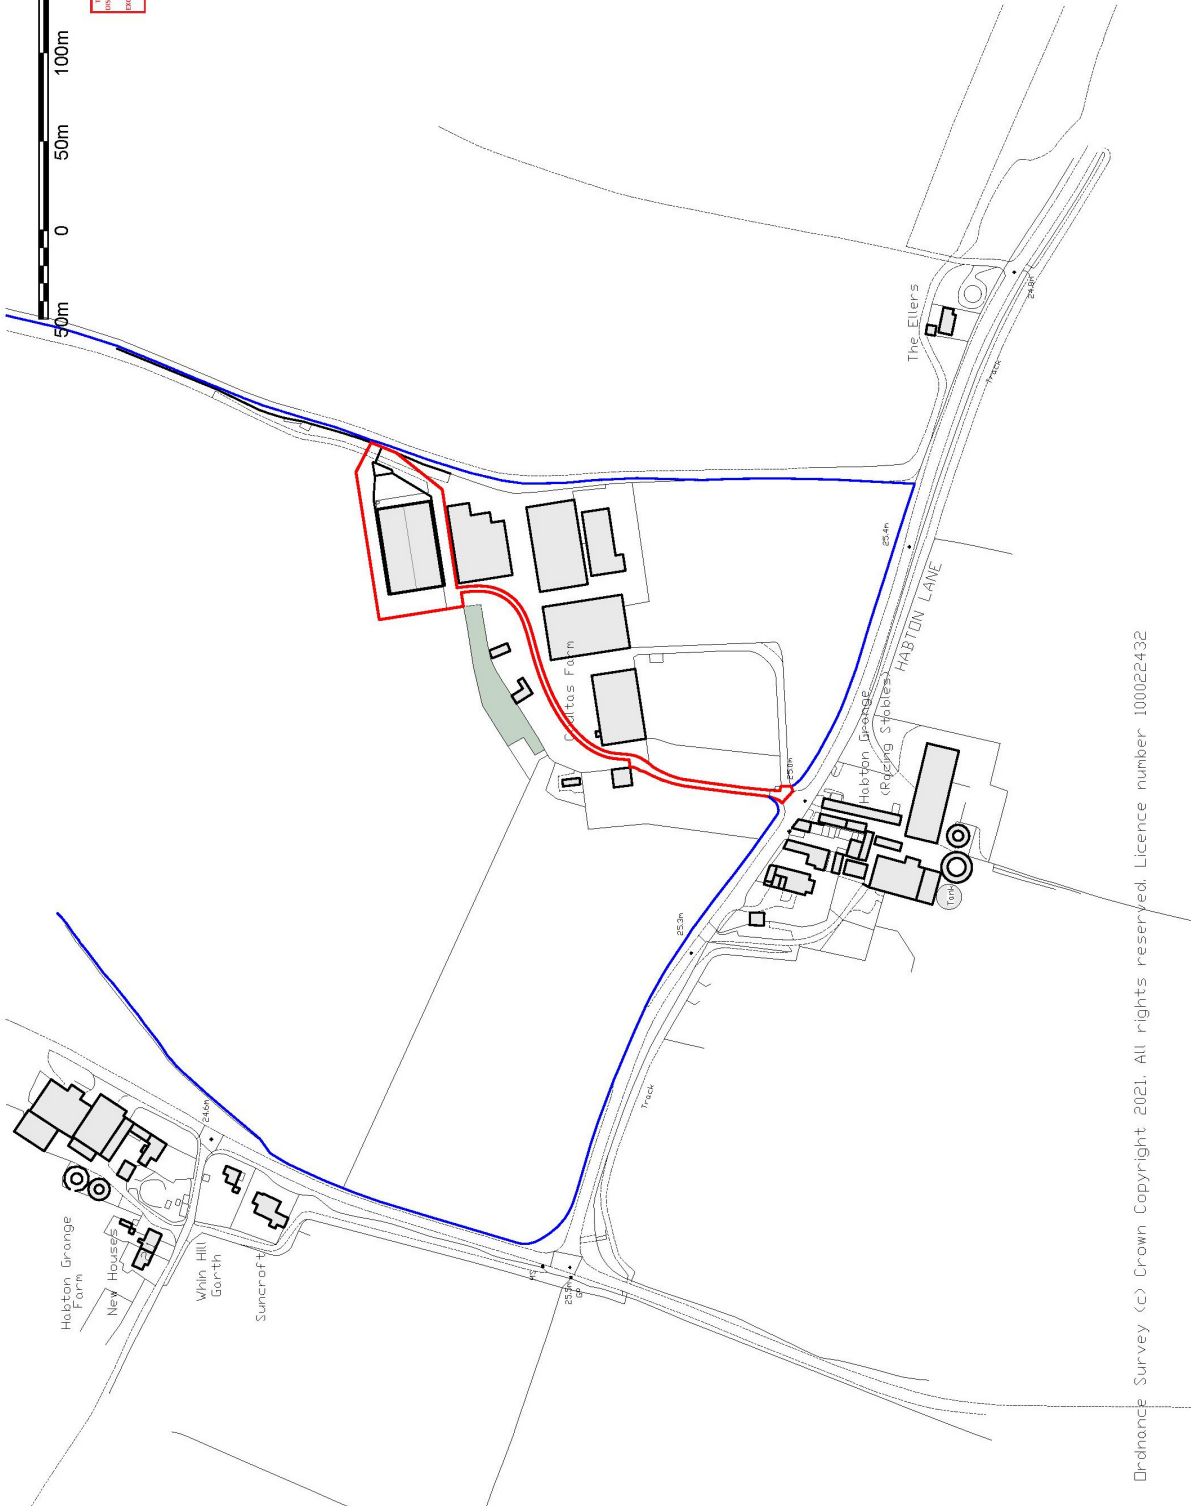

Drainage Survey (c) Crown Copyright 2021. All rights reserved. Licence number 100022432