


LA-02 Landscape Plan
Scale: 1:250

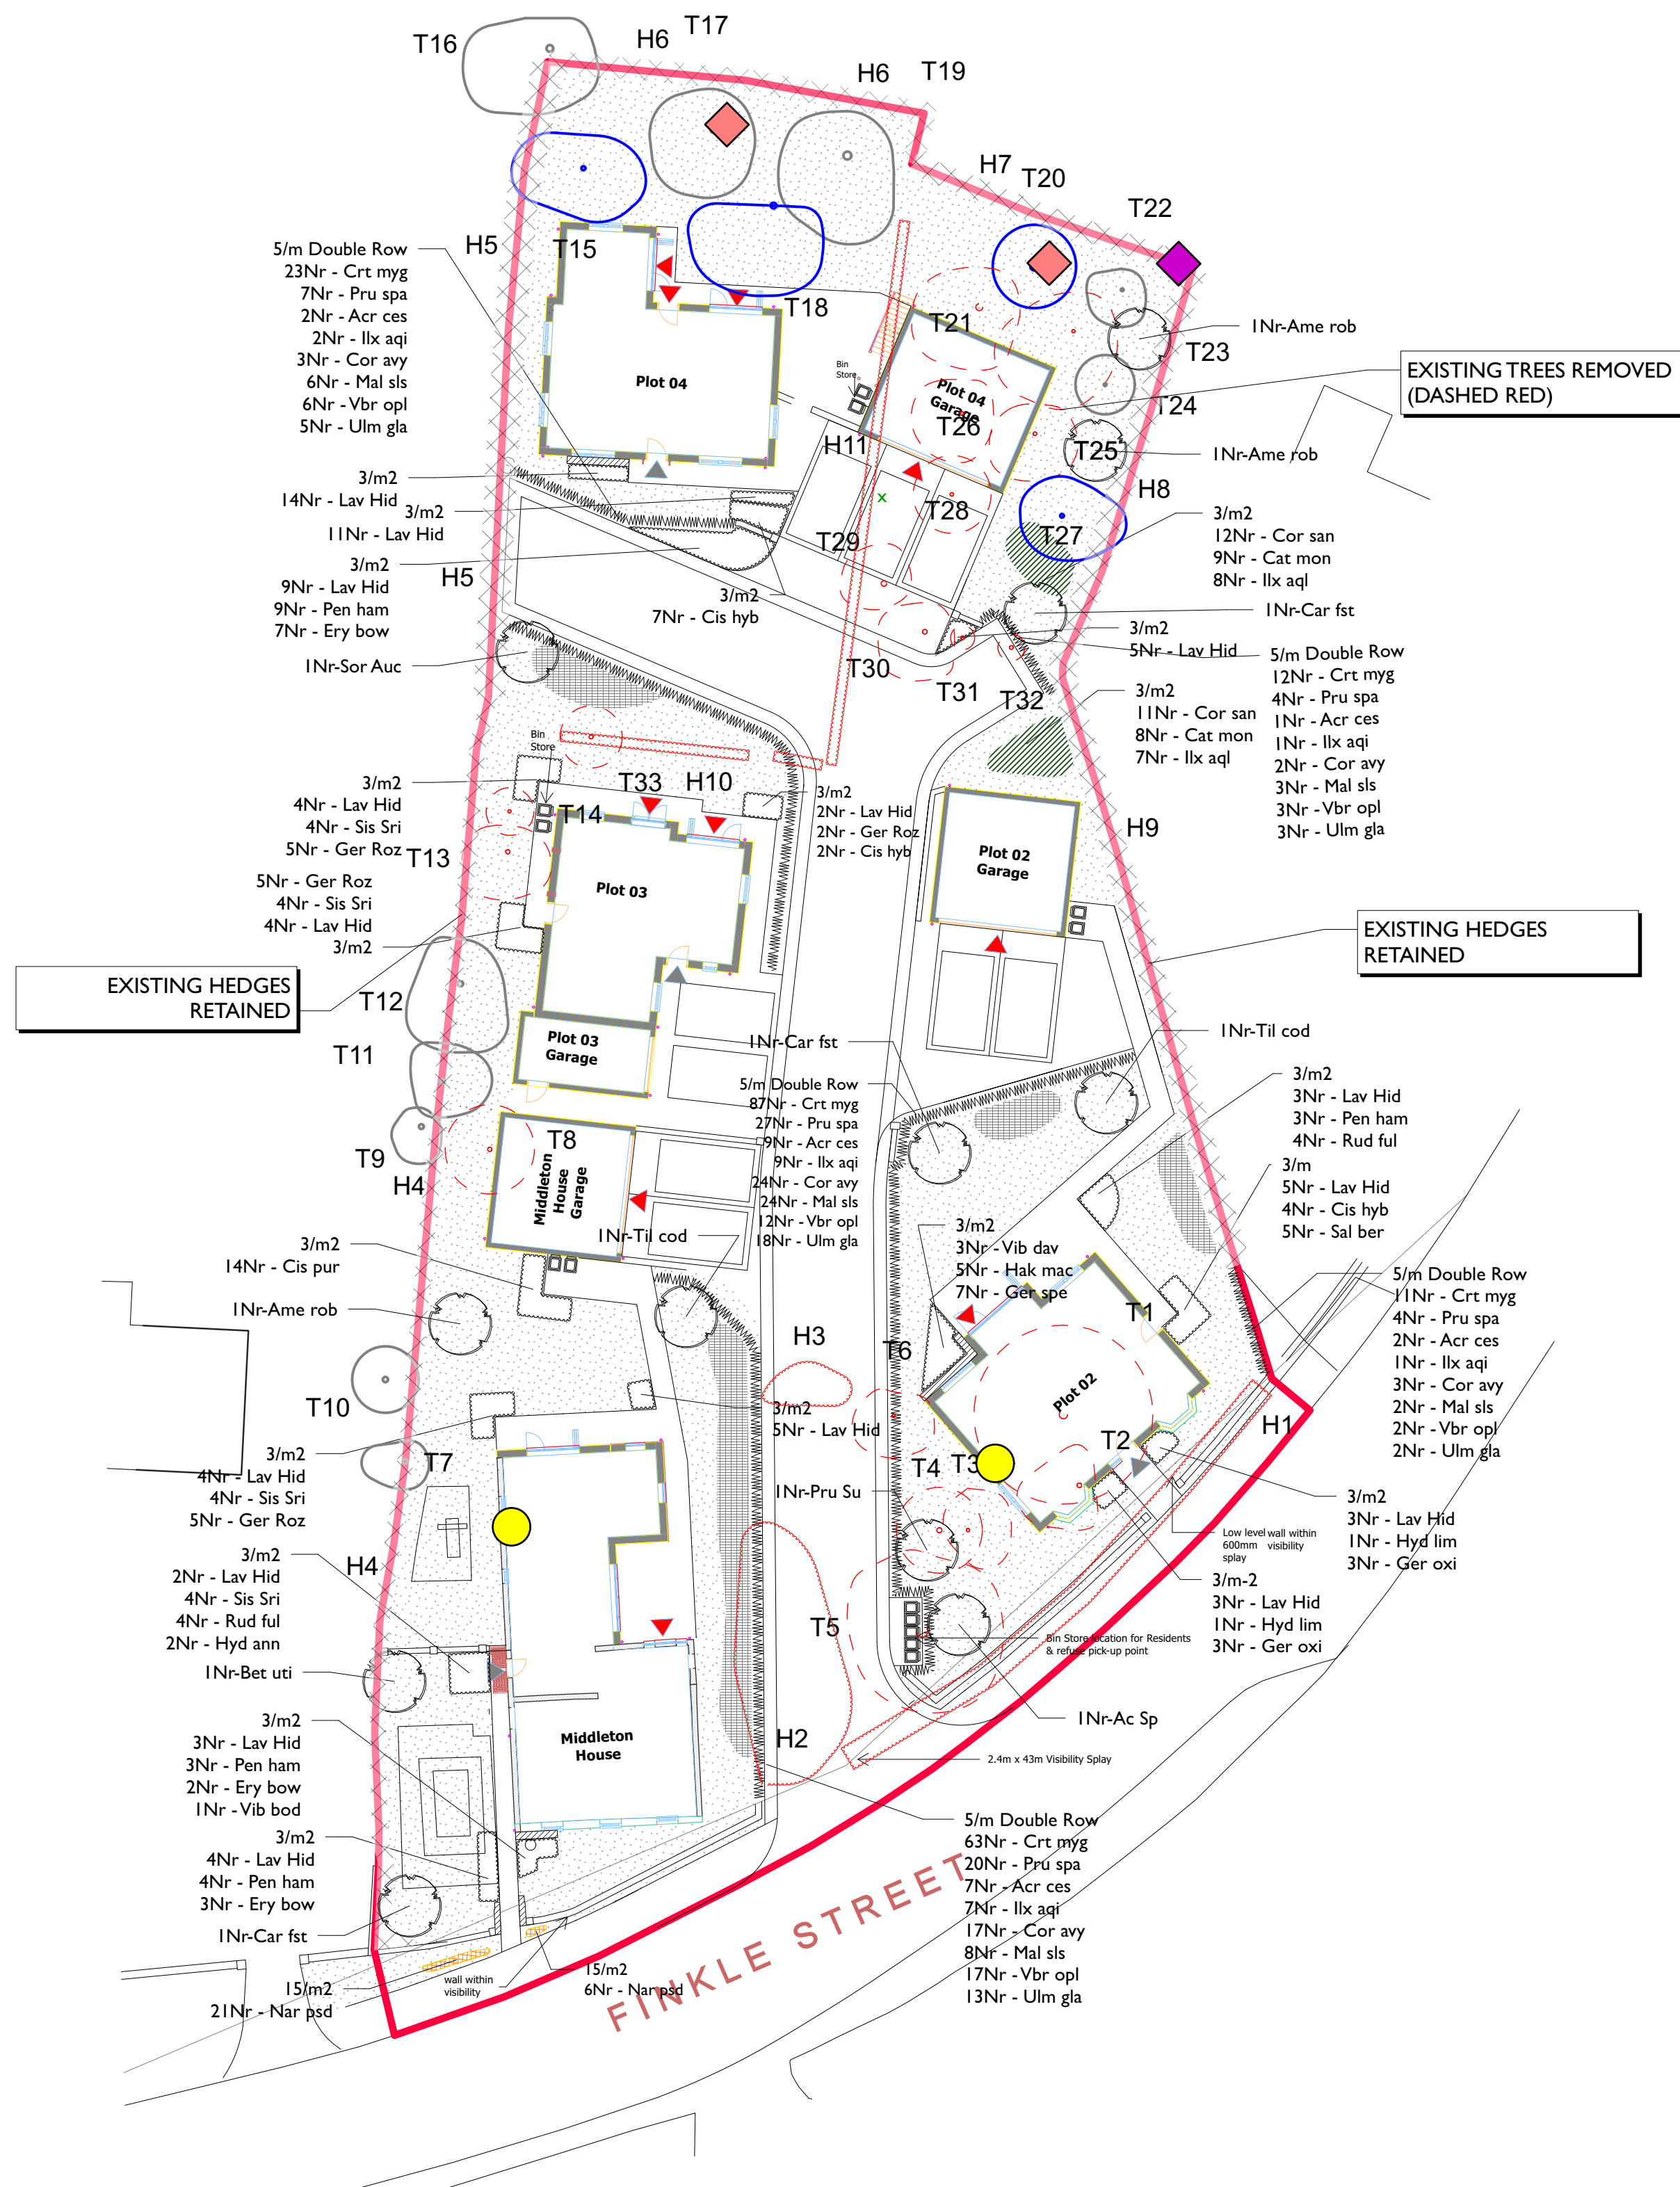


REFER TO ARCHITECTS AND ENGINEERS EXTERNAL WORKS DRAWINGS FOR FINAL LEVELS, RETAINING WALL CONSTRUCTION, DRAINAGE AND HARD LANDSCAPE DETAILS


REFER TO ARCHITECTS DRAWING FOR FINAL BOUNDARY DETAILS

LAYOUT BASED UPON ARCHITECTS DRAWING WHARF-WBA-SI-XX-DR-A-PL_021-P7 - Proposed Site Layout.dwg

KEY

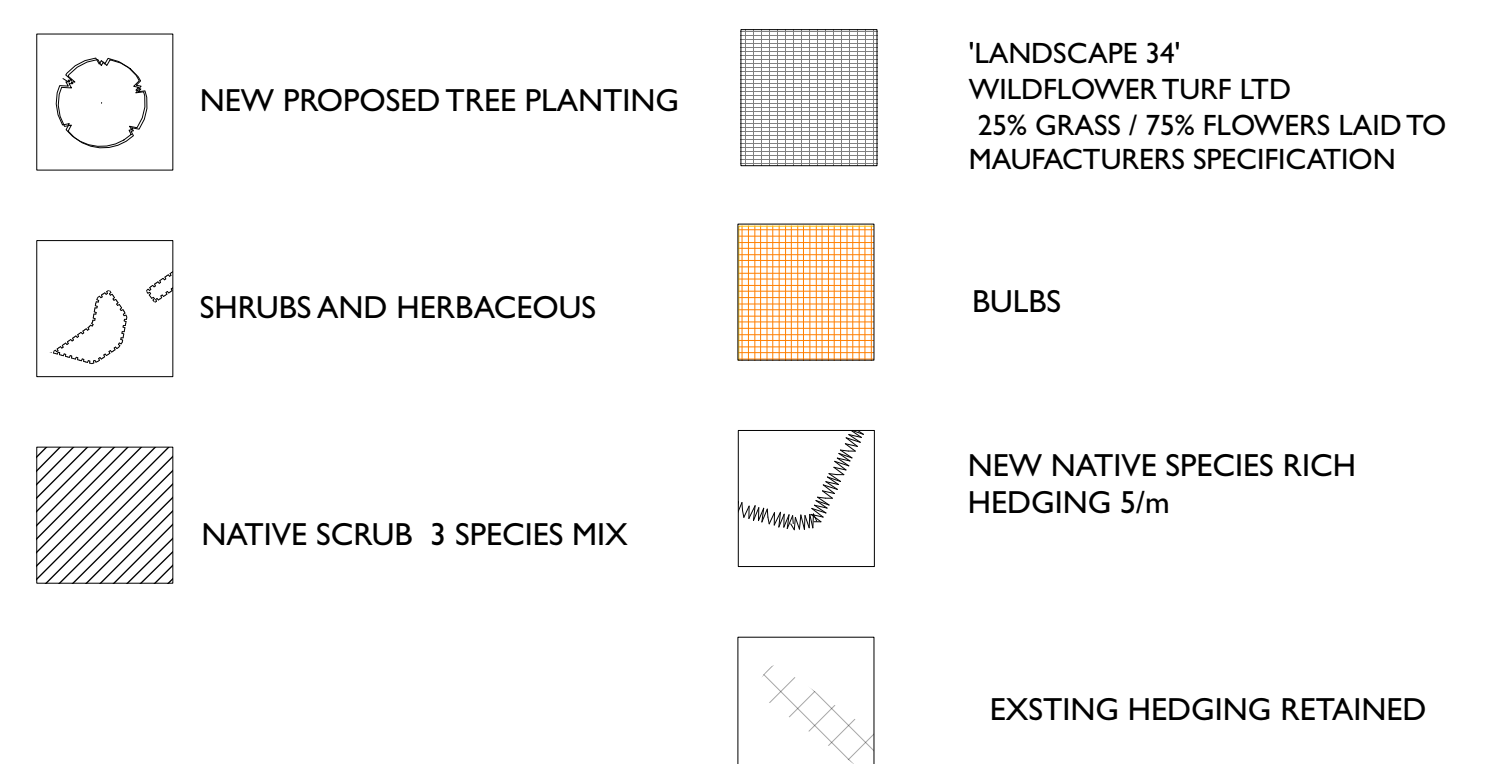

BIRD AND BAT BOX KEY

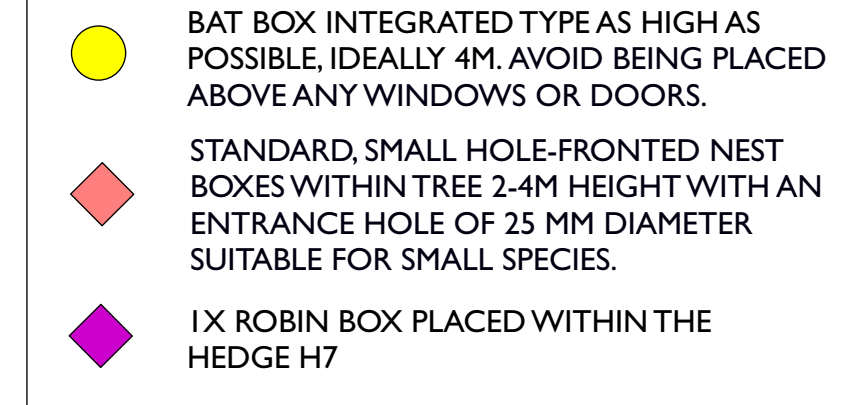

ORNAMENTAL AND NATIVE TREES (ROOT BALL)

Quantity	ID	Latin Name	Girth or Height	Form / size
1	Ac Sp	Acer pseudoplatanus Spaethii	14-16	Ex Hwy Std
3	Ame rob	Amelanchier Robin Hill	14-16	Ex Hwy Std
1	Bet uti	Betula utilis jacquemontii multi stem	14-16	Ex Hwy Std
3	Car fst	Carpinus betulus fastigiata	14-16	Ex Hwy Std
1	Pru Su	Prunus Sunset Boulevard	14-16	Ex Hwy Std
1	Sor Auc	Sorbus aucuparia	14-16	Ex Hwy Std
2	Til cod	Tilia cordata 'Greenspire'	14-16	Ex Hwy Std

SHRUBS AND HERBACEOUS

Quantity	ID	Latin Name	Scheduled Size	Height	Density min p/m2
12	Ery bow	Erysimum 'Bowles's Mauve'	3L	20-30	3
7	Ger spe	geranium macrorrhizum spessart	3L	20-30	4
6	Ger oxi	Geranium oxianum wargrave pink	3L	20-30	4
15	Ger Roz	Geranium rozanne	3L	20-30	5
5	Hak mac	Hakonechloa macra 'Aureola'	3L	30-40	3
19	Pen ham	Pennisetum alopecuroides 'Hameln'	3L	20-30	3
8	Rud ful	Rudbeckia fulgida 'Goldsturm'	3L	20-30	5
5	Sal ber	Salvia officinalis berggarten	3L	30-40	3
16	Sis Sri	Sisyrinchium striatum Aunt May	3L	30-40	4
14	Cis pur	Cistus purpureus	10L	20-30	4
11	Cis hyb	Cistus hybridus	10L	20-30	3
2	Hyd ann	Hydrangea arborescens 'Annabelle'	10L	100-120	1
2	Hyd lim	Hydrangea paniculata little lime	10L	40-60	2
79	Lav Hid	Lavandula angustifolia 'Hidcote'	10L	20-30	4
3	Vib dav	Viburnum davidii	10L	30-40	2
1	Vib bod	Viburnum bodnantense 'Charles Lamont'	25L	120-160	1

NATIVE HEDGES - BARE ROOT 5/m WITH CANES AND RABBIT GUARDS

Quantity	ID	Latin Name	Scheduled Size	height
43	Mal sls	Malus sylvestris	1+2	60-80
49	Cor avy	Corylus avellana	1+2	60-80
41	Ulm gla	Ulmus Glabra	1+2	60-80
40	Vbr opl	Viburnum opulus	1+2	60-80
20	Ilx aqi	Ilex aquifolium	1+2	60-80
196	Crt myg	Crataegus monogyna B	1+2	60-80
62	Pru spa	Prunus spinosa	1+2	60-80
21	Acr ces	Acer campestre B	1+2	60-80
0				

NATIVE SCRUB MIX BARE ROOT (1M CENTRES) WITH RABBIT GUARDS AND CANES

Quantity	ID	Latin Name	Form	Size
17	Cat mon	Crataegus monogyna feathered	1+2	40-60
15	Ilx aqi	Ilex aquifolium	1+2	40-60
23	Cor san	Cornus sanguinea	3L	60-80
0				

BULBS AT 15p/m

Quantity	ID	Latin Name	Grade
27	Nar psd	Narcissus native	10-12
0			

Adjusted landscape scheme to new layout WHARF-WBA-SI-XX-DR-A-PL_021-P7 - Proposed Site Layout.dwg em 15.7.22 B
Adjusted tree species to officer comments, removed hedging to middleton house for visual splays and garage moved. Adjusted plot 3 and 4 beds. em 29.6.22 A
REV DATE REV

BY	EM	CHKD	EM	SHT	/	DATE	04.04.22
DWG NO	R3-543-03-LA-02			CLIENT	Mr. M. Gibson		REV B
TITLE	LANDSCAPE PLAN SHERIFF HUTTON			SCALE	1:250 AI		

THIS DRAWING MUST BE PRINTED IN COLOUR. Do not scale this drawing (printed or electronic version). Contractors must check all dimensions from site. This drawing remains the copyright of Root3 Associates Ltd and is for use on this site only. This drawing should be read in conjunction with all relevant consultants drawings and specialist subcontractors / supply chain drawings and specifications.

All works to be carried out in accordance with the latest British Standards / Codes of Practice unless specifically directed otherwise in the specification. Responsibility for the reproduction of this drawing in paper form, or issued in electronic format, lies with the recipient to check that all information has been replicated in full and is correct when compared to the original paper or electronic image. Graphical representations of equipment on this drawing have been co-ordinated, but are approximations only. Please refer to the specifications and / or details for actual sizes and / or specific contractor construction information.

