


date valid 12/03/03/2023

THIS DRAWING IS VALID FOR THE PROPOSED DEVELOPMENT ONLY. IT DOES NOT REPRESENT THE CURRENT STATE OF THE SITE OR THE SURROUNDING AREA. IT IS THE RESPONSIBILITY OF THE APPLICANT TO VERIFY THE ACCURACY OF THE INFORMATION PROVIDED.

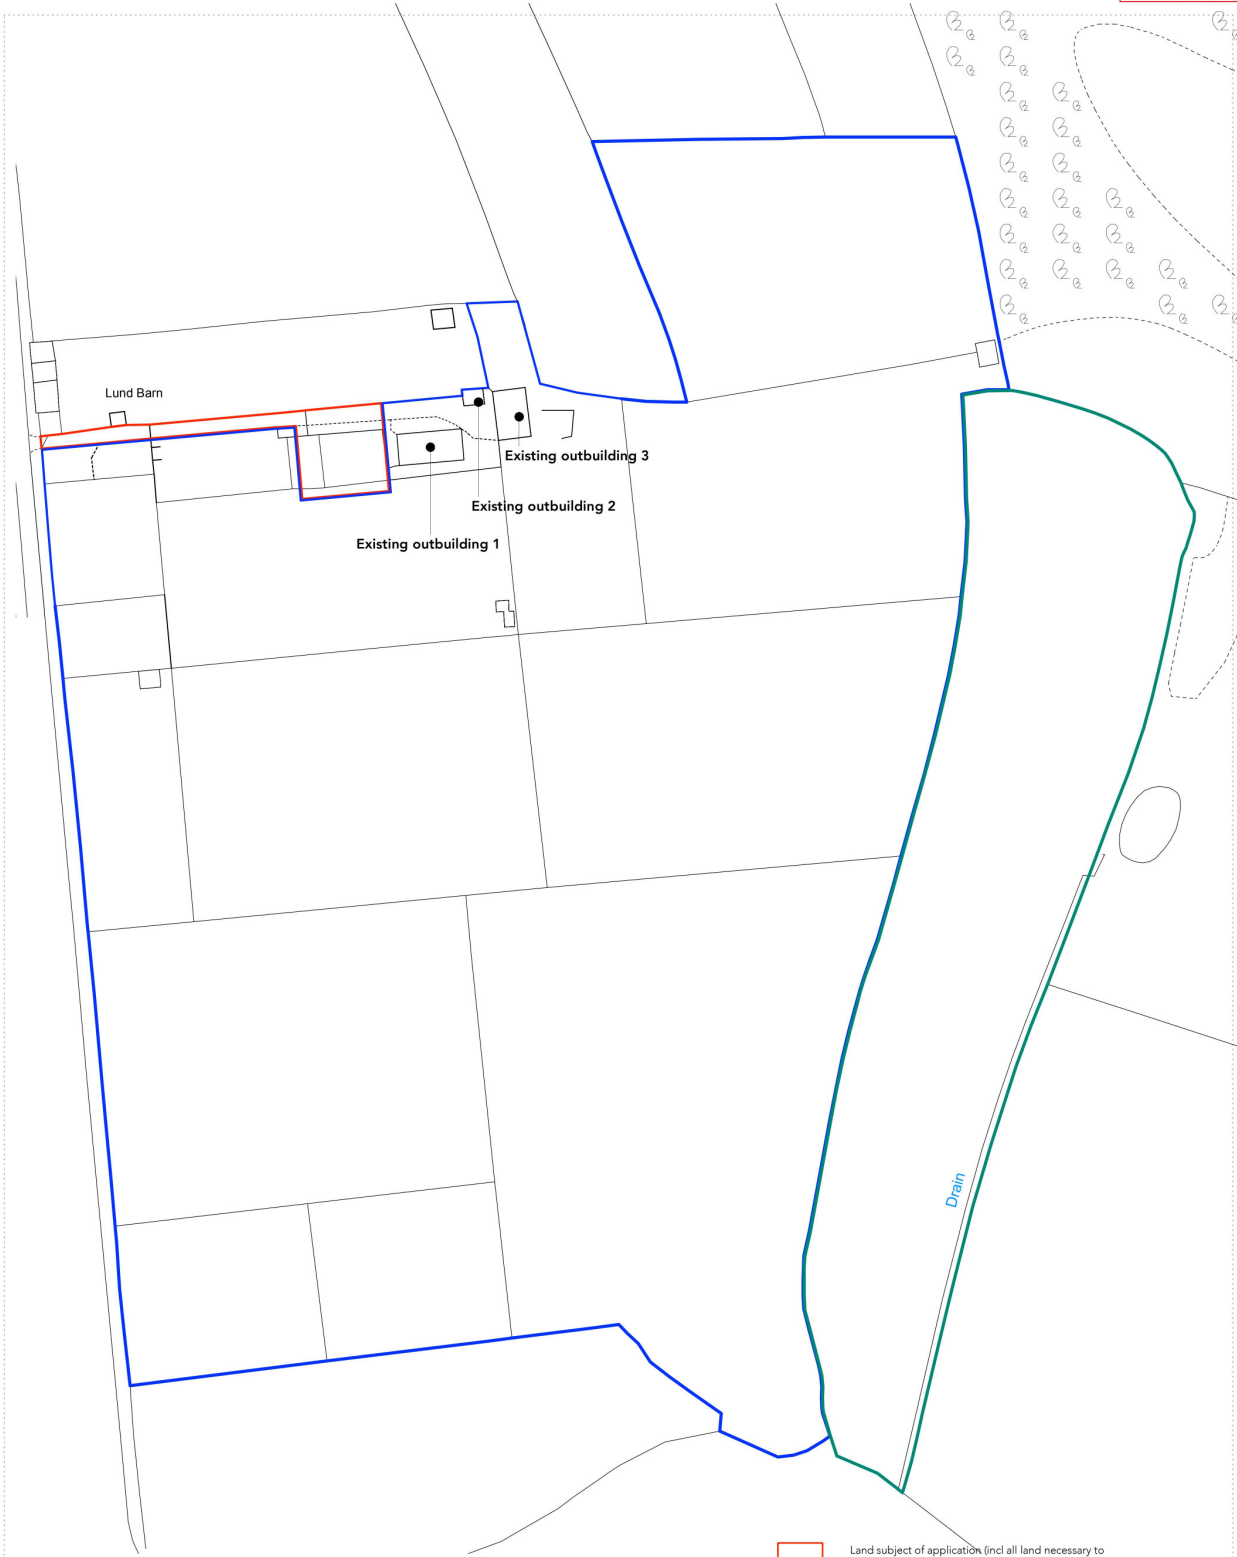

Site location Plan  
Scale 1:1250 at A3



**Existing outbuilding 1.** Existing use: Machinery, Livestock vehicles and tractor storage

**Existing outbuilding 2.** Existing use: Livestock shelter

**Existing outbuilding 3.** Existing use: Livestock feed, hay and straw

**Other:** Mobile polytunnel for lambing shelter and 3 no mobile livestock shelters

- Land subject of application (incl all land necessary to access the proposed development)
- Other land owned by the applicant
- Land leased by the applicant

**STUDIO STEAD** Architectural Practice **RIBA #** **arb** Registered Architect  
 10000 Farm House, Linton, Redcar & Cleveland TS13 4TB  
 t: 01902331151 e: info@studiostead.co.uk  
 www.studiostead.co.uk

Site Location Plan						PLANNING	
Job No.	Dwg no.	Scale	Sheet Size	First Issued	Drawn	Status	
139	P05	1:1250	A3	Aug 2022	SS		

© STUDIO STEAD - Do Not Scale From This Drawing