




© STUDIO STEAD - All Rights Reserved. This Drawing is the Intellectual Property of STUDIO STEAD. No part of this Drawing may be reproduced, stored in a retrieval system, or transmitted in any form or by any means, electronic, mechanical, photocopying, recording, or by any information storage and retrieval system, without the prior written permission of STUDIO STEAD.

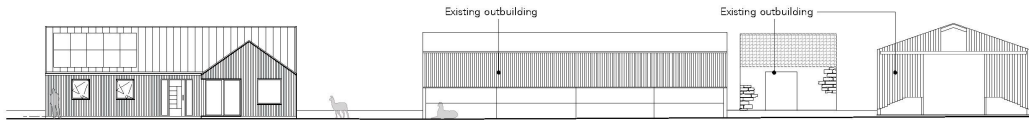


Site Elevation showing new dwelling in context
Scale 1:200
0 1m 2 3 4 5m

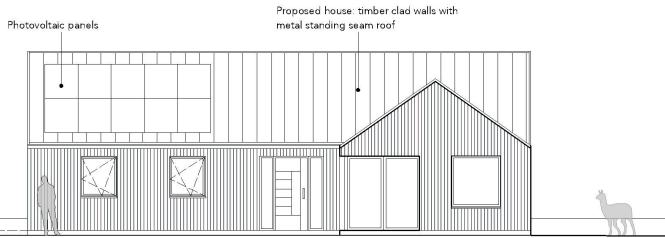


Proposed elevation A
Scale 1:100

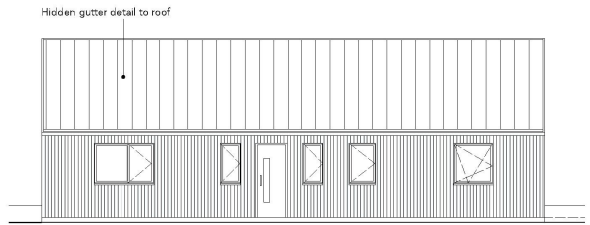

Proposed elevation B
Scale 1:100

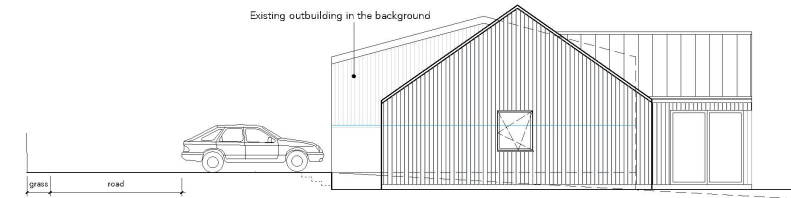

Proposed elevation C
Scale 1:100

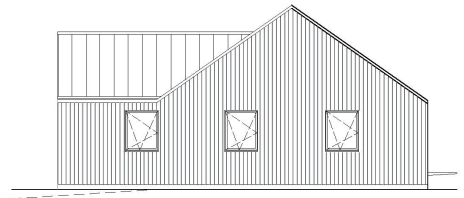

Proposed elevation D
Scale 1:100

STUDIO STEAD Architects **RIBA** **ARB** Registered Architect **ARB** Registered Architect

Job: New Dwelling
Location: Moorville, Alpacas, Kirkcubright
Drawing: false

Proposed Elevations and site elevation

| | | | | | | | | | | | | | |
|---------|-----|--------|-----|--------|-----------|-------------|----|---------------|-----------|--------|----|----------|--|
| Job No: | 139 | Degno: | R03 | Scale: | 1:100/200 | Sheet Size: | A3 | First issued: | July 2022 | Drawn: | SS | Revised: | |
|---------|-----|--------|-----|--------|-----------|-------------|----|---------------|-----------|--------|----|----------|--|

© STUDIO STEAD - All Rights Reserved. This Drawing