


- Hope Cottage
- Fullerton House
- Proposed Dwelling
- Garden Area
- Hard Standing
- Planting

THIS COPY HAS BEEN MADE BY OR WITH THE  
 AUTHORITY OF MALDEN DISTRICT COUNCIL  
 PURSUANT TO SECTION 47 OF THE COPYRIGHT,  
 DESIGNS AND PATENTS ACT 1988. UNLESS  
 THAT ACT PROVIDES A RELEVANT EXCEPTION TO  
 COPYRIGHT, THE COPY MUST NOT BE COPIED  
 WITHOUT THE PRIOR PERMISSION OF THE  
 COPYRIGHT OWNER.

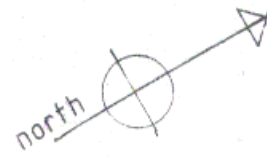


RYEDALE DM

- 6 JUN 2014

DEVELOPM.  
MANAGEMENT

ADDITIONAL PLANS

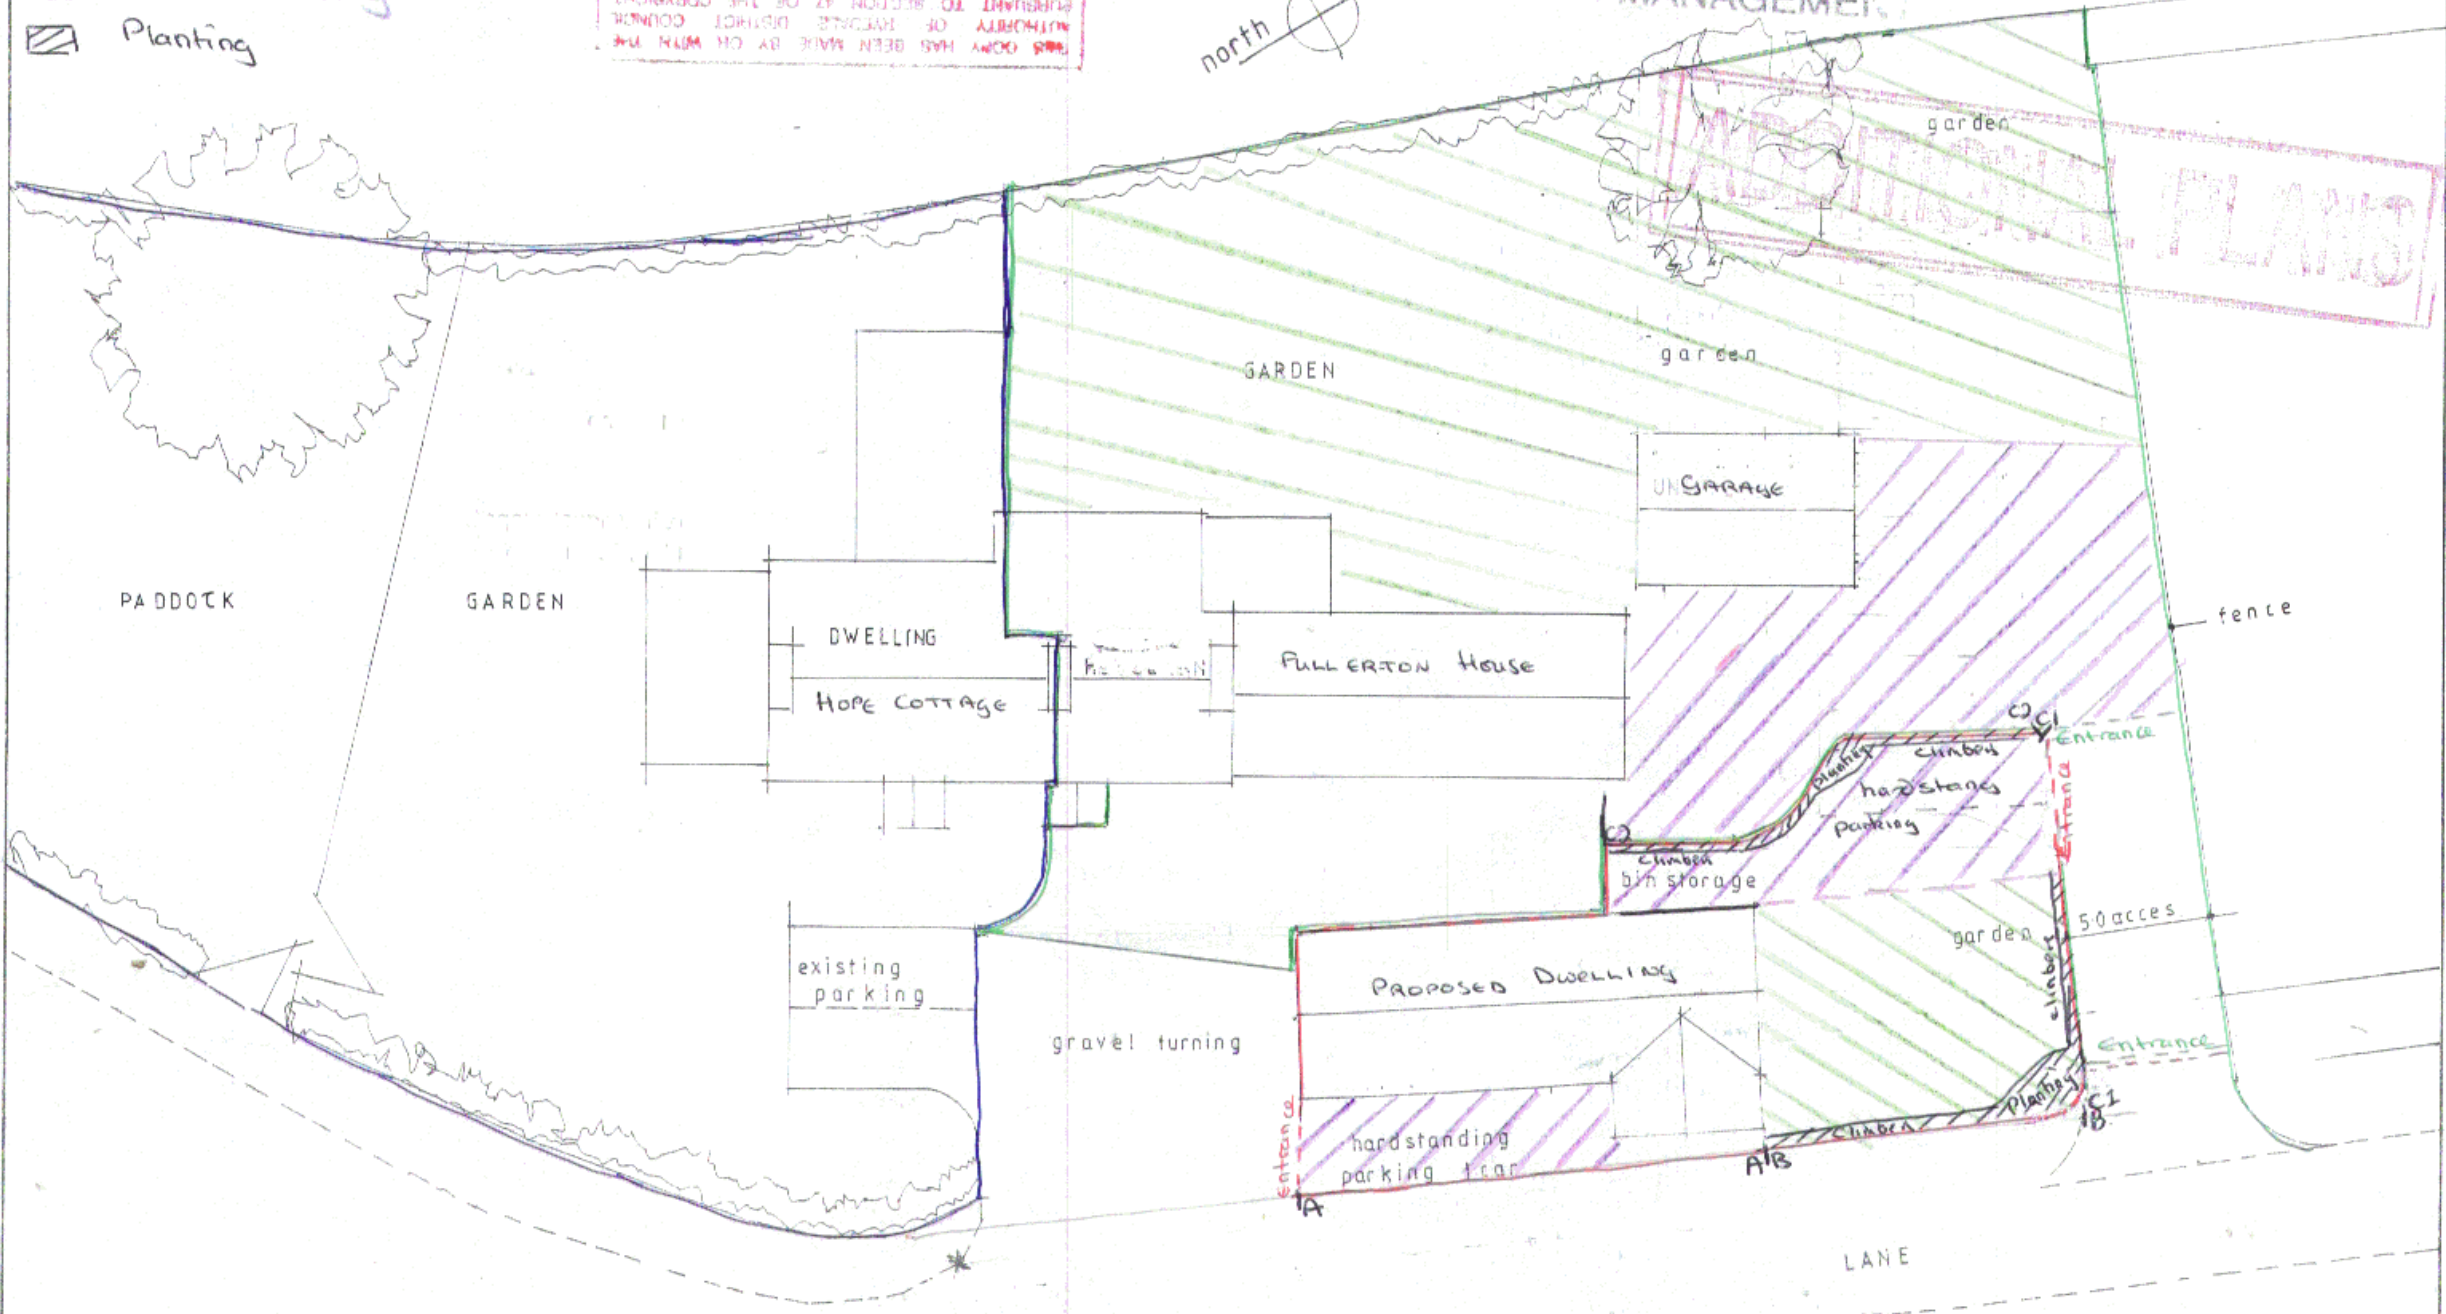

BLOCK PLAN SCALE 1:200

THE STREET FRONTAGE OF  
 LOW MARISHE, MALTON  
 DRG. NO MSR 50F5