



Houses 2-4 FF Plan

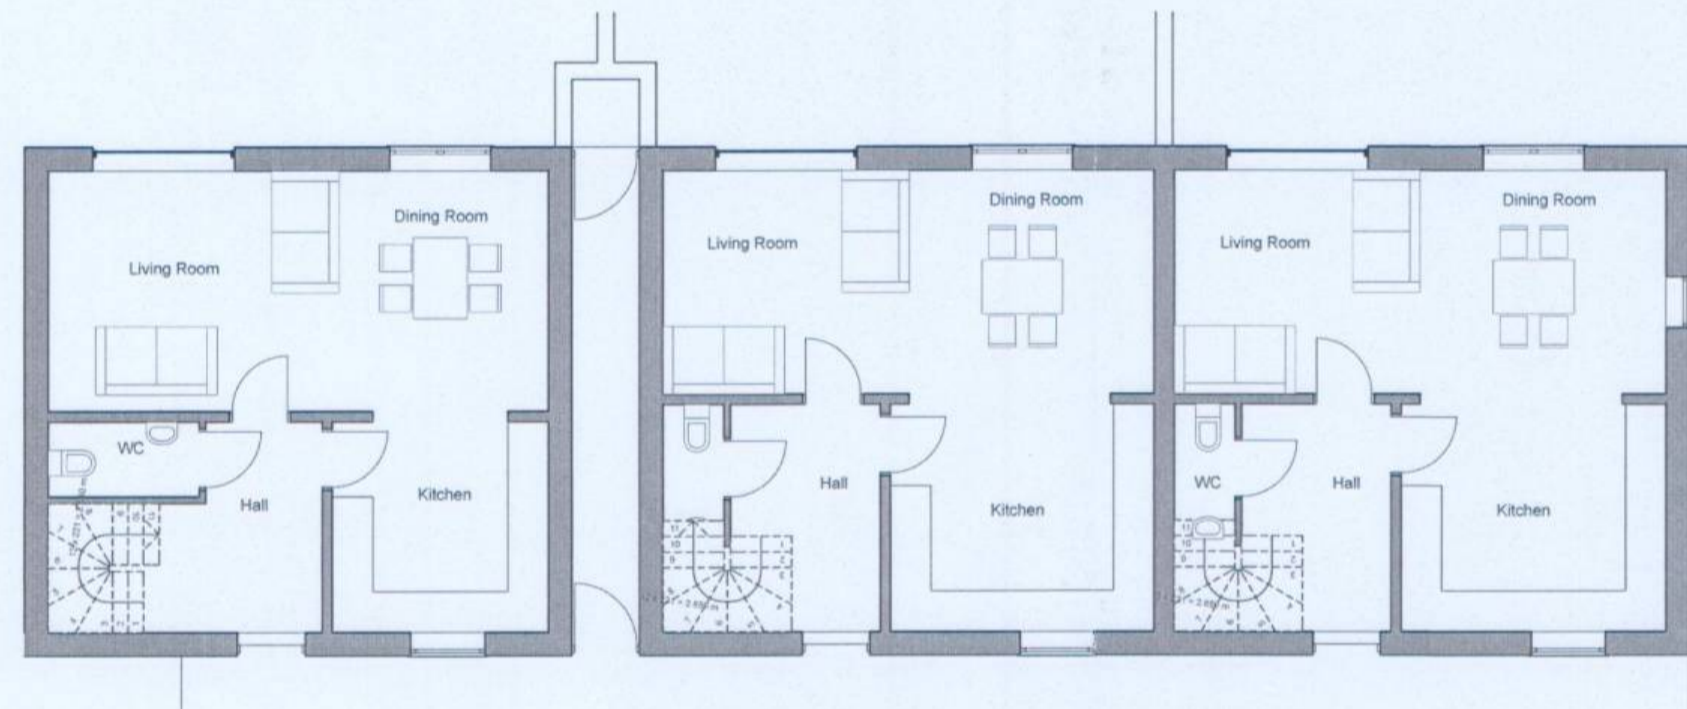


Houses 2-4 GF Plan

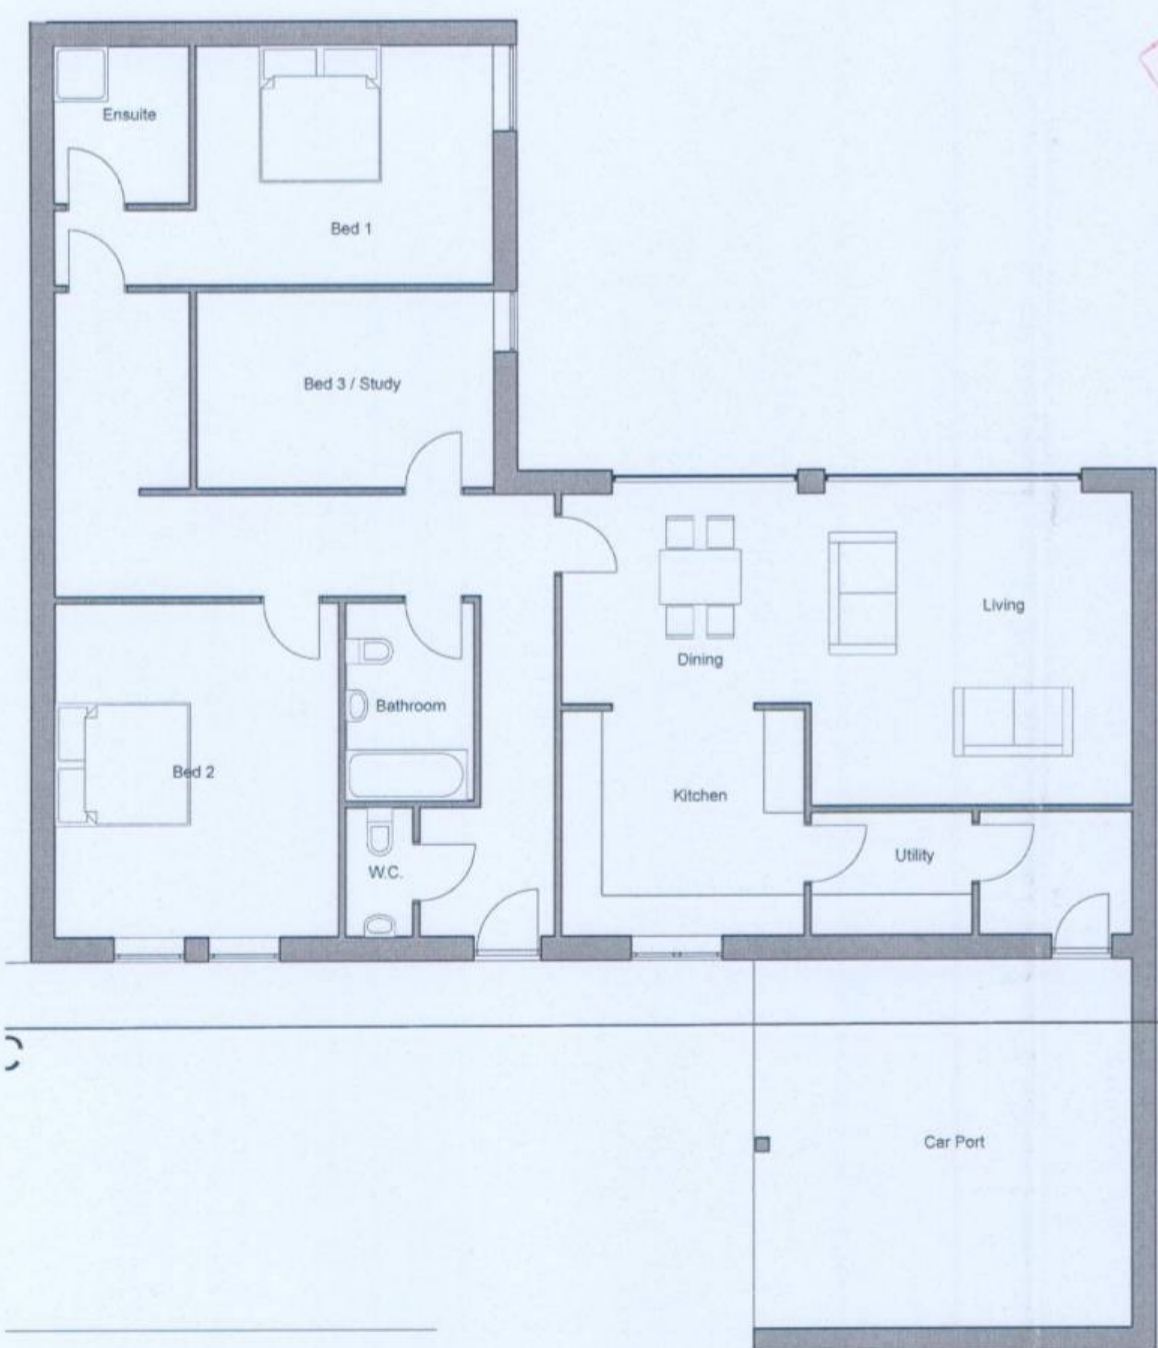


House 1 GF Plan

THIS COPY HAS BEEN MADE BY OR WITH THE  
 APPROVAL OF THE ARCHITECT OR THE  
 ARCHITECT'S EMPLOYER AND IS NOT TO BE  
 REPRODUCED OR TRANSMITTED IN ANY FORM OR BY ANY MEANS  
 WITHOUT THE WRITTEN PERMISSION OF THE ARCHITECT.

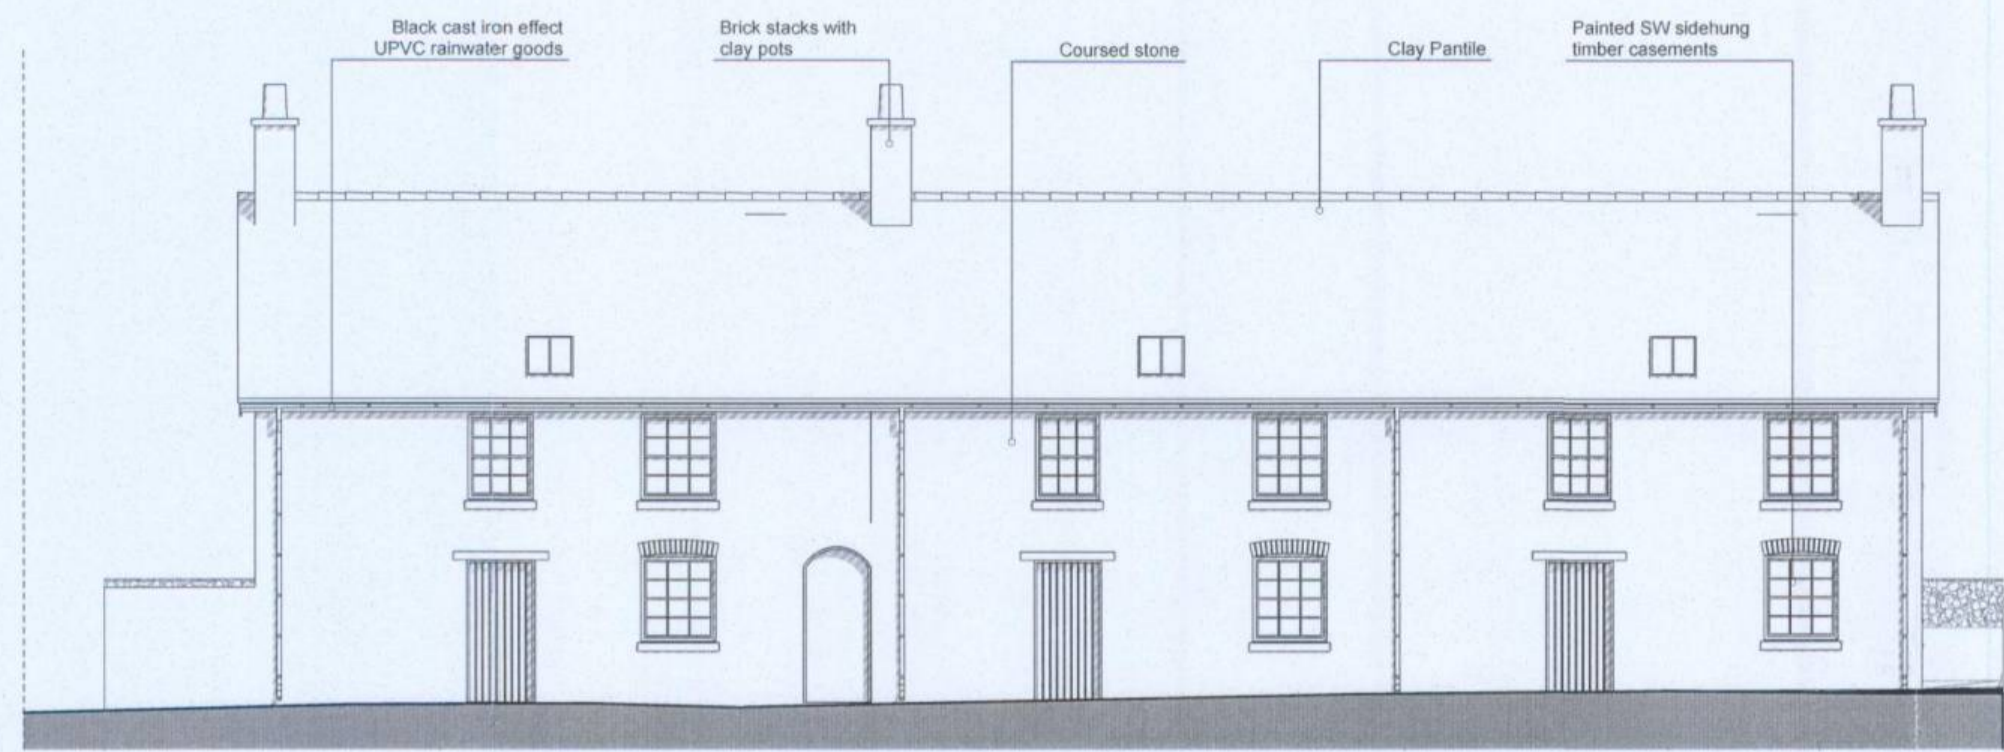

Elevation EE - Houses 2-4

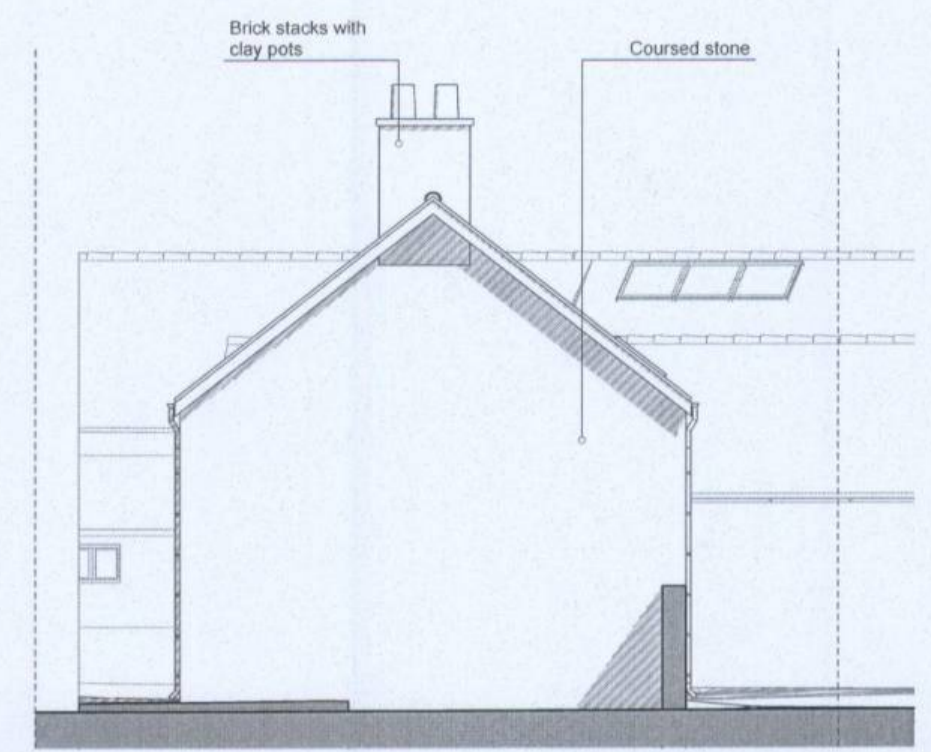


Elevation FF - Houses 2-4




Elevation GG - Houses 2-4




Elevation HH - Houses 2-4

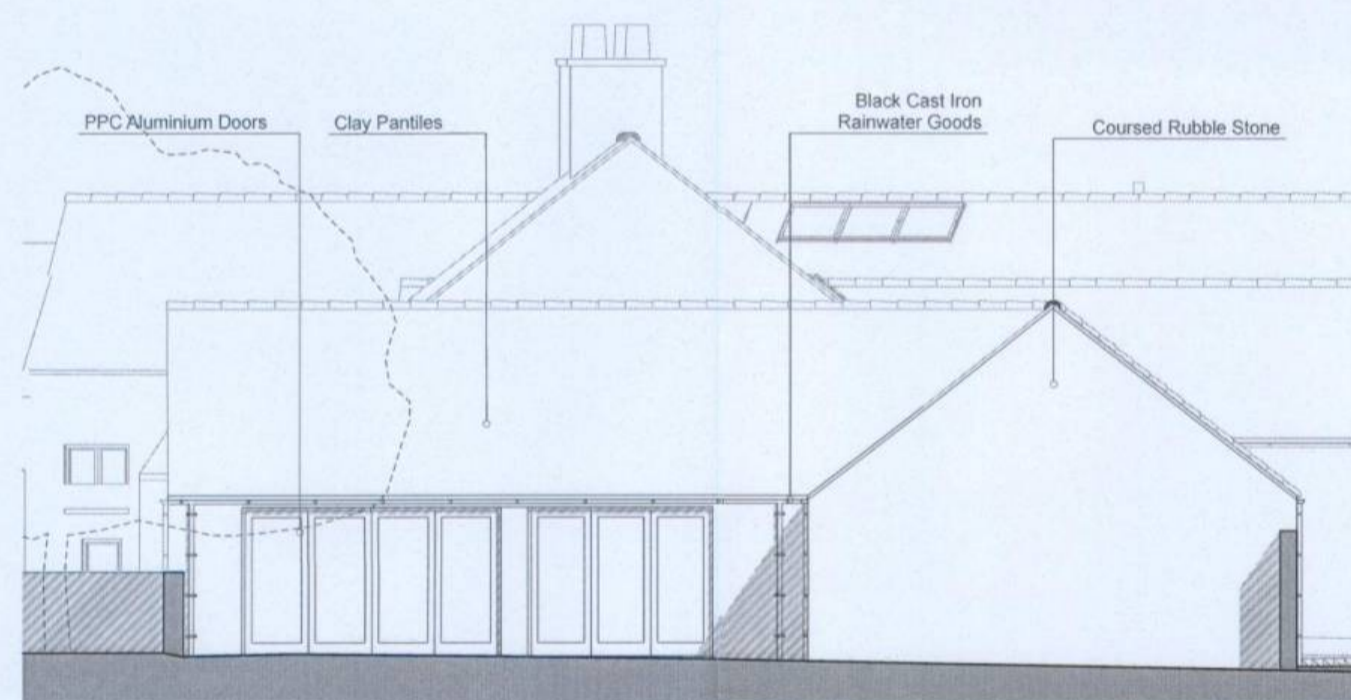


Elevation AA - House 1

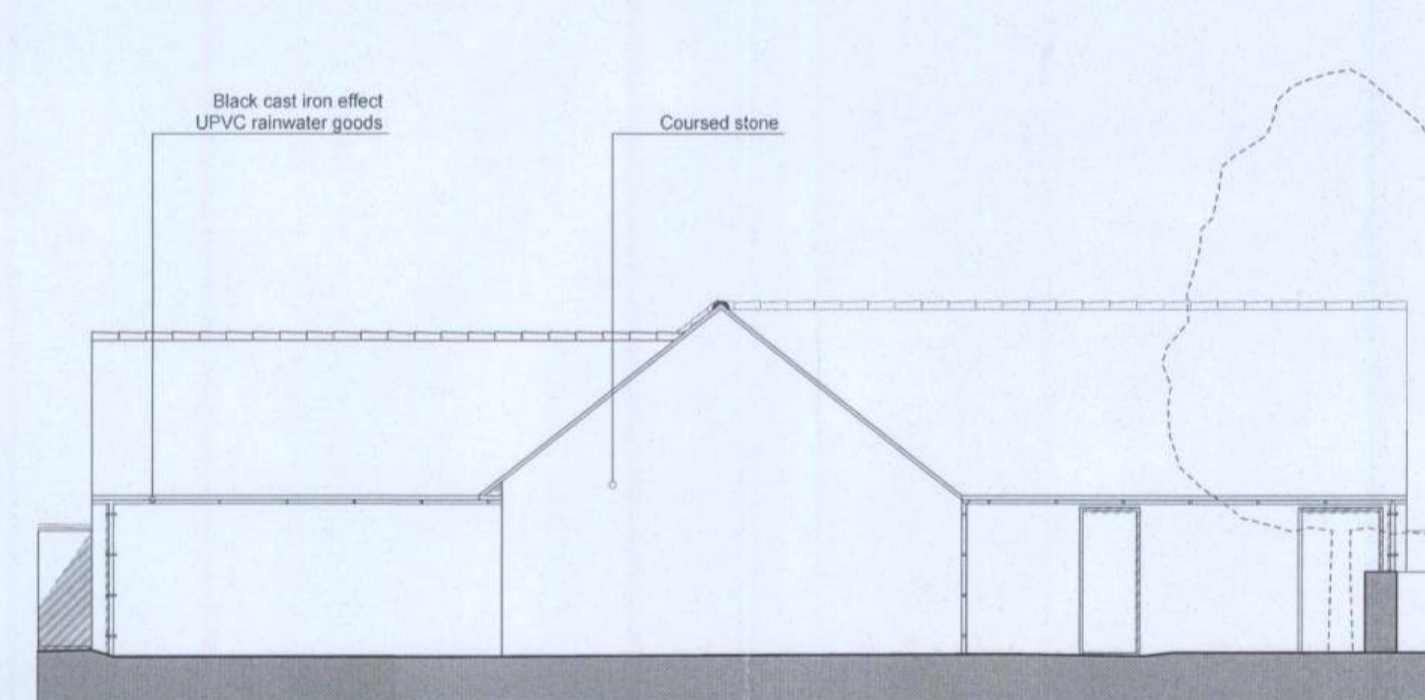

Elevation BB - House 1

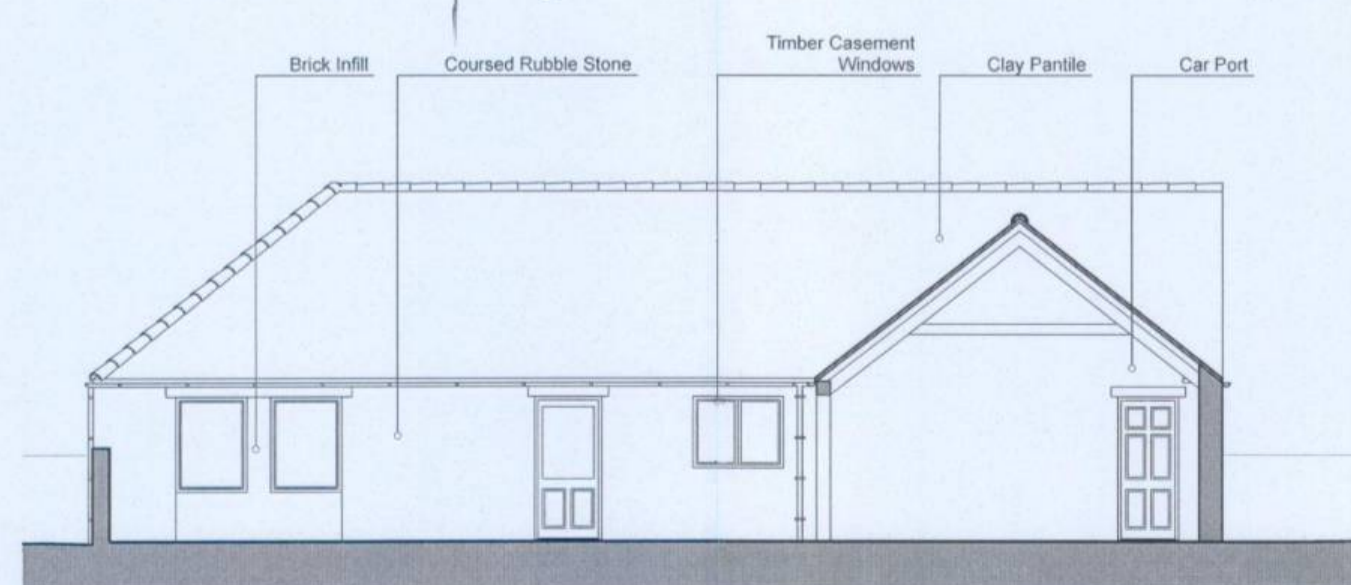

Elevation CC - House 1

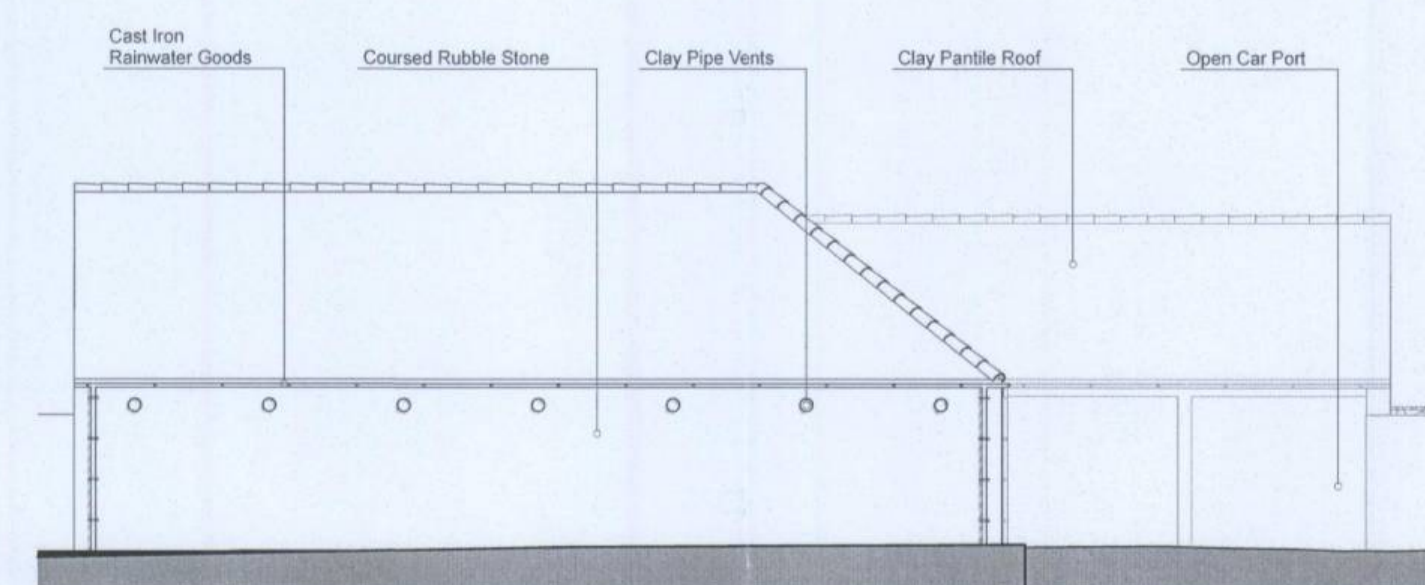

Elevation DD - House 1

N

Rev	Date	Drawn	Checked	Description
D	18.05.13	RJ		Layout / House Types revised
C	17.12.12	RJ		House types revised
B	15.11.12	TT		House types revised
A	16.10.12	RJ		House types revised

**bramhall blenkarn**  
 RIBA Chartered Practice  
 The Mallings Malton North Yorkshire YO17 7DP  
 t 01653 693333  
 f 01653 693605  
 e mail@bramble.com  
 www.bramble.com

Project  
**Mount Farm**  
 Address  
 Main Street, Westow  
 Client  
 Mr & Mrs Landers

Drawing  
**HOUSES 1-4**  
**PLANS & ELEVATIONS - PROPOSED**  
 © Bramhall Blenkarn - Do Not Scale From This Drawing - 1066\_SITE.pln  
 Sheet Size  
 A1  
 Scale  
 1:100  
 Drawn  
 TJT  
 Checked  
 RAB  
 First Issue Date  
 16/11/12  
 Drawing No.  
 1066\_AR50\_01\_D  
 Rev.