


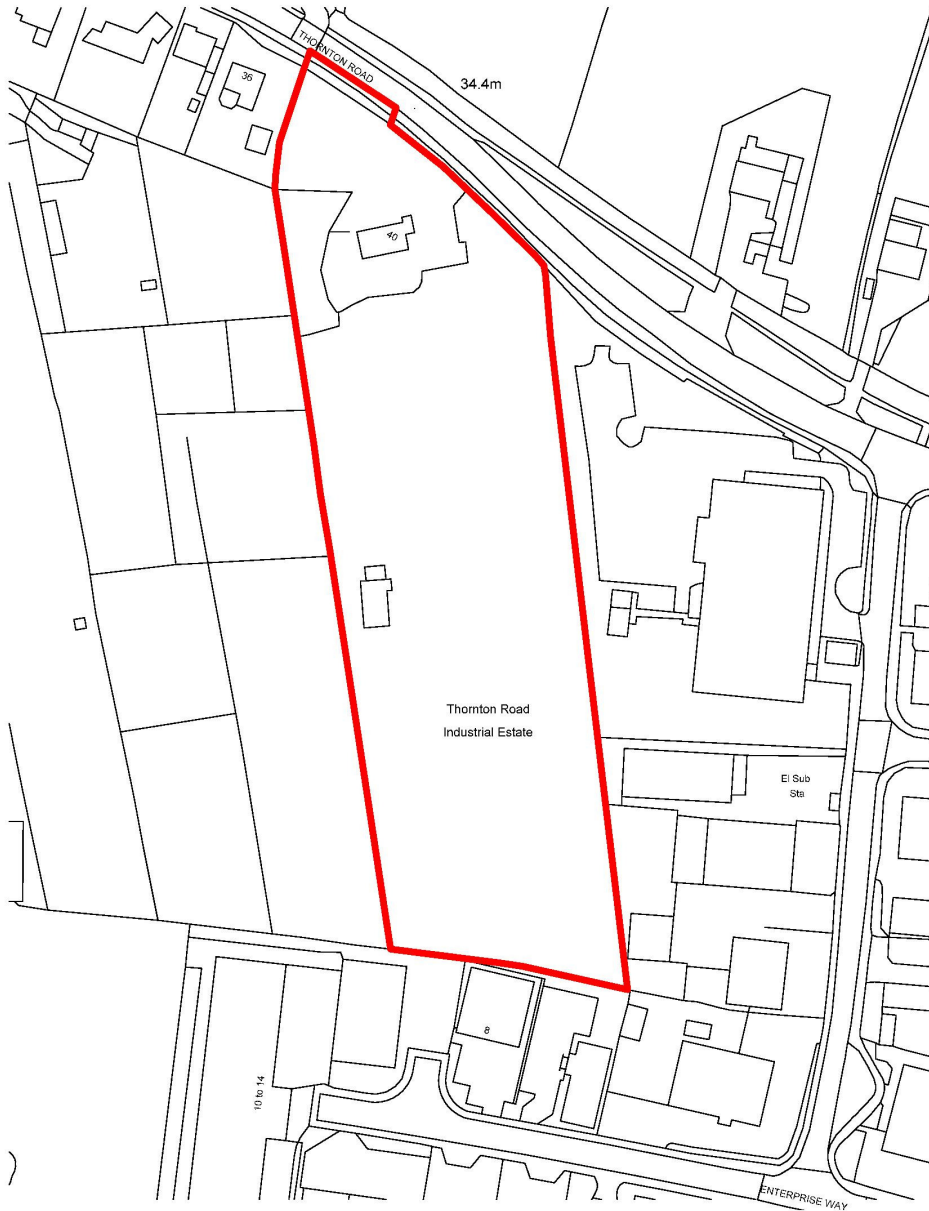

THIS DRAWING IS COPYRIGHTED AND REMAINS THE PROPERTY OF HT ARCHITECTS. IT MUST NOT BE REPRODUCED, USED, DISCLOSED OR TRANSMITTED TO THIRD PARTIES IN ANY FORM, IN WHOLE OR IN PART, WITHOUT PRIOR WRITTEN PERMISSION.

ALL DIMENSIONS SHOULD BE CHECKED ON SITE BEFORE WORK COMMENCES.



date valid 02/04/2019

THIS COPY HAS BEEN MADE BY OR WITH THE AUTHORITY OF RYEGATE DISTRICT COUNCIL PURSUANT TO SECTION 4(1) OF THE COPYRIGHT DESIGN AND PATENTS ACT 1988. UNLESS THAT FACT PROVIDES A RELEVANT EXCEPTION OR OTHERWISE, THIS COPY MAY NOT BE COPIED WITHOUT THE PRIOR PERMISSION OF THE COPYRIGHT OWNER.

client Jomast	project Thornton Road, Pickering	date March 2019	status Planning Issue	scale 1:1000 @ A3	drawn PJD	checked PH	job no. 1902	diag no. P407	rev. A	A. 22.05.19 16:00 V.000.0	1/1	htarchitects YoA Place Studio 8 Bruma Street E1 6UE L51 5QE T:0113 244 3457 W: www.htarchitects.co.uk E: info@htarchitects.co.uk	
	drawing title Site Location Plan									Draw	Date	Drawn	