


Proposed Development at Aldby Field Farm  
on behalf of Aldby Field Nurseries

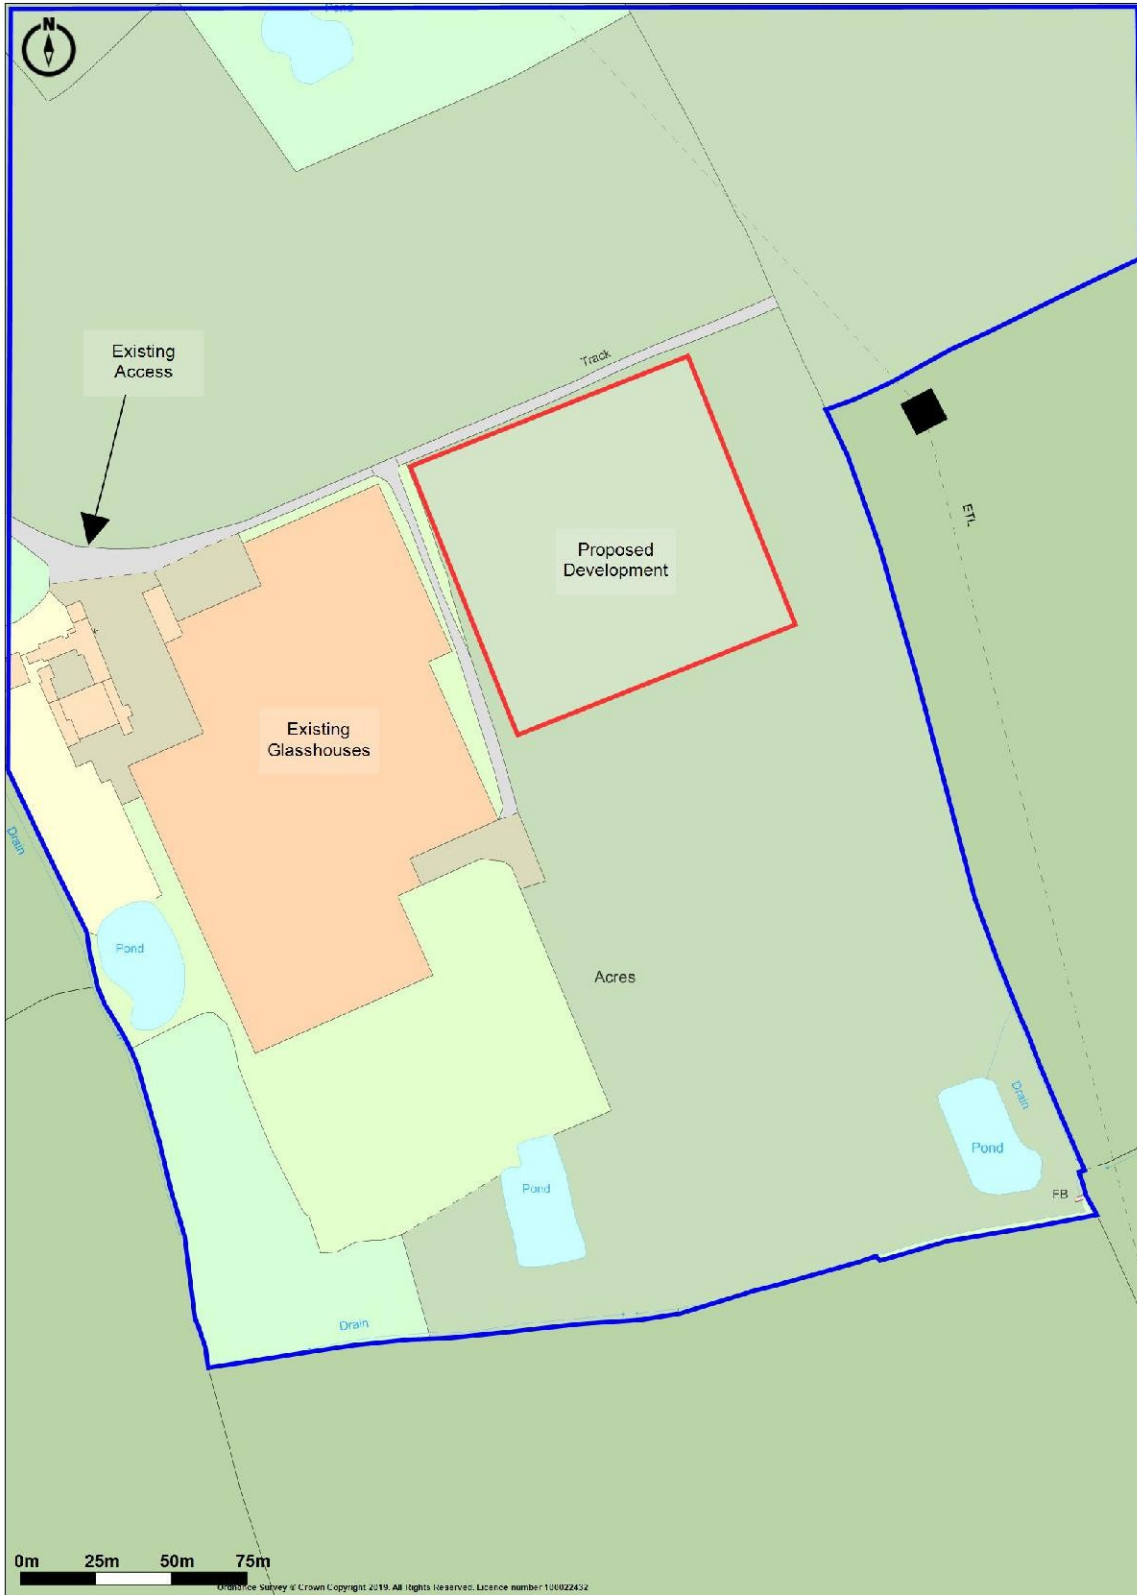

**Promapv2**  
LANDMARK INFORMATION

Ordnance Survey © Crown Copyright 2019. All Rights Reserved  
Licence number 100022432  
Plotted Scale - 1:2500. Paper Size - A4

Scale 1:2500 @ A4

Date Valid 11/06/2019

THIS COPY HAS BEEN MADE BY OR WITH THE AUTHORITY OF RYEDALE DISTRICT COUNCIL PURSUANT TO SECTION 47 OF THE COPYRIGHT DESIGNS AND PATENTS ACT 1988. UNLESS THAT ACT PROVIDES A RELEVANT EXCEPTION TO COPYRIGHT, THE COPY MUST NOT BE COPIED WITHOUT THE PRIOR PERMISSION OF THE COPYRIGHT OWNER.