


view trellis A-A

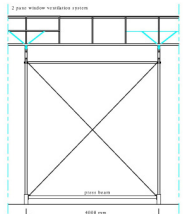


view cross stays B-B

Date Valid 11/26/2019

THIS COPY HAS BEEN MADE BY OR WITH THE AUTHORITY OF REYDALE DISTRICT COUNCIL PURSUANT TO SECTION 47 OF THE COPYRIGHT DESIGNS AND PATENTS ACT 1988. UNLESS THAT ACT PROVIDES A RELEVANT EXCEPTION TO COPYRIGHT, THE COPY MUST NOT BE COPIED WITHOUT THE PRIOR PERMISSION OF THE COPYRIGHT OWNER.

Legenda:

	ventilation department
	cross stays
	wind bracing
	rainwater discharge
	concrete dolle
	slope (2 mm per linear meter)
	foundation pad

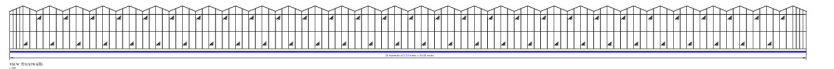

Door legenda:

symp.	number	door type	dimensions	system
A	2	double sliding door	B 2x1750xH3500 mm	upperroller

Groundplan & details

ebtech
GLASSHOUSE SYSTEMS

Project: Embley Strathairn	Date: 19/03/2019	Client: Alby Flocks Nurseries	Scale: 1:250
Drawn by: J. [unclear]	Checked by: J. [unclear]	Drawn by: [unclear]	Checked by: [unclear]
Project: Embley Strathairn	Date: 19/03/2019	Client: Alby Flocks Nurseries	Scale: 1:250
Drawn by: J. [unclear]	Checked by: J. [unclear]	Drawn by: [unclear]	Checked by: [unclear]