


P L A N

Date valid 02/05/2019

THIS COPY MAY BE REPRODUCED OR TRANSMITTED IN ANY FORM OR BY ANY MEANS, ELECTRONIC OR MECHANICAL, INCLUDING PHOTOCOPYING, RECORDING, OR BY ANY INFORMATION STORAGE AND RETRIEVAL SYSTEM, WITHOUT THE PRIOR PERMISSION OF THE COPYRIGHT OWNER.

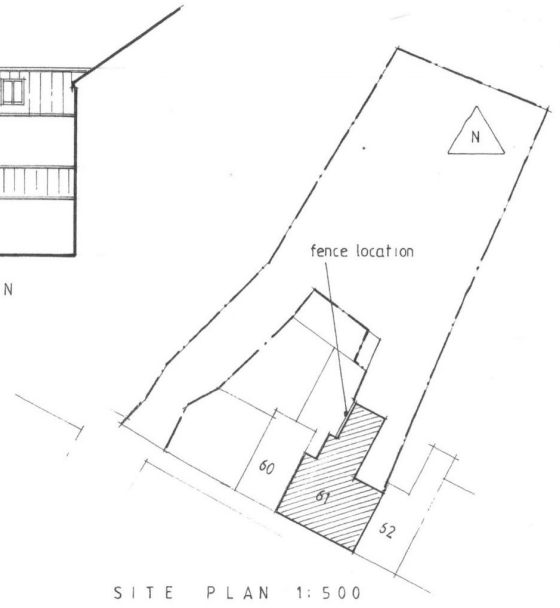

PETER RAYMENT design

Architectural Designers • Peter Rayment • Richard Waller

title: plans & elevation
 project: retention of timber fence
 61 Eastgate, Pickering
 client: Mr M Coverdale

dwg No: 190 430 | 01 |
 scale: 1:100 & 1:500 @ A4

Peter Rayment Design Ltd, Uppang, Westgate, Thornton le Dale, Pickering YO18 7SG ©01751 472541 eraymentdesign@gmail.com