
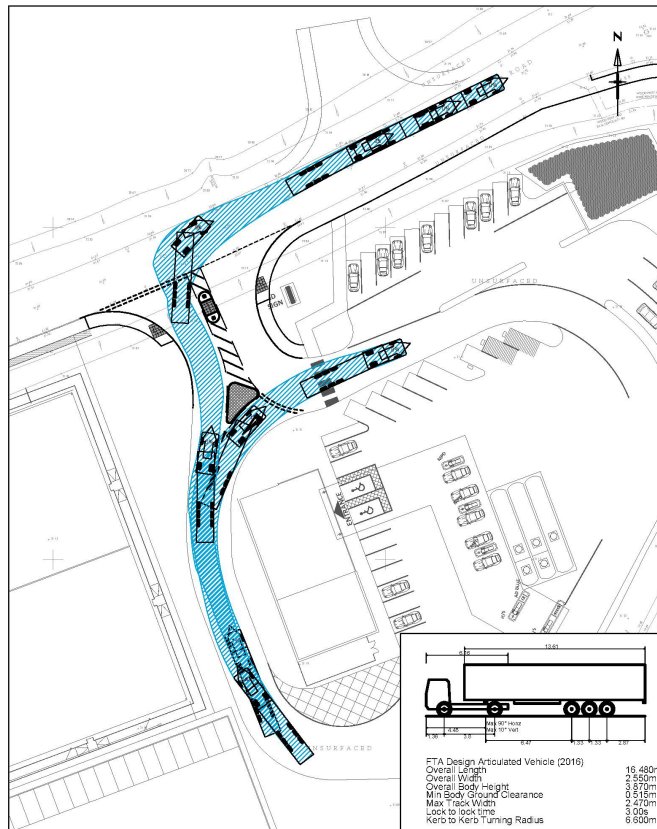


A3

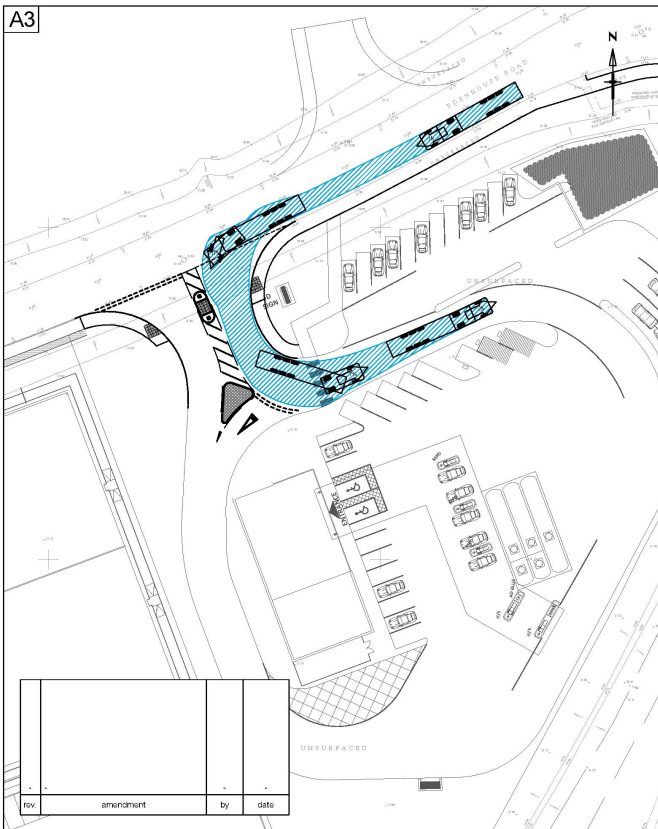

Reproduced from Ordnance Survey material by permission of Ordnance Survey on behalf of the Controller of Her Majesty's Stationary Office. Crown copyright. Unauthorised reproduction infringes Crown copyright and may lead to prosecution or civil proceedings. Connect Consultants Ltd Licence number: 100020402

connect
CONSULTANTS

78 BRIDGEMAN STREET, CHIPPING SODABURY, BRISTOL, BS37 0AG
Tel: 01454 300 000 Web: www.connect-consultants.com
Fax: 01454 300 088 Email: bristol@connect-consultants.com



client
COMMERCIAL DEVELOPMENT PROJECTS

project
MALTON
A169 PFS SCHEME

title
PROPOSED ACCESS ARRANGEMENTS
SWEEP PATH ANALYSIS
16.480M ARTICULATED VEHICLE

date valid 06/09/2019

date SEPT 2019	drawn by FSN	checked by CBW
scale 1:500	status PLANNING	rev -
drawing number 19061-TR002		