

SCALE BAR 1:2500

50m 0 50m 100m 150m 200m 250m



THIS COPY HAS BEEN MADE BY OR WITH THE AUTHORITY OF RYEDALE DISTRICT COUNCIL PURSUANT TO SECTION 47 OF THE COPYRIGHT DESIGNS AND PATENTS ACT 1988. UNLESS THAT ACT PROVIDES A RELEVANT EXCEPTION TO COPYRIGHT, THE COPY MUST NOT BE COPIED WITHOUT THE PRIOR PERMISSION OF THE COPYRIGHT OWNER.



IAN PICK ASSOCIATES LTD
Specialist Agricultural & Rural Planning Consultants

Station Farm Offices
Wansford Road
Hafferton
Drifffield
East Yorkshire
YO25 8NJ
T : 01377 253363
E : mail@ianpick.co.uk
W : www.ianpickassociates.co.uk

CLIENT
Willerby Wold Piggeries Ltd

JOB TITLE
Covered Manure Store


DWG. TITLE
Location Plan A3

SCALE 1:2500 ORN SH

DWG. NUMBER
IPWW01

DATE Jun 20 REV

Ordnance Survey (c) Crown Copyright 2020. All rights reserved. Licence number 100022432

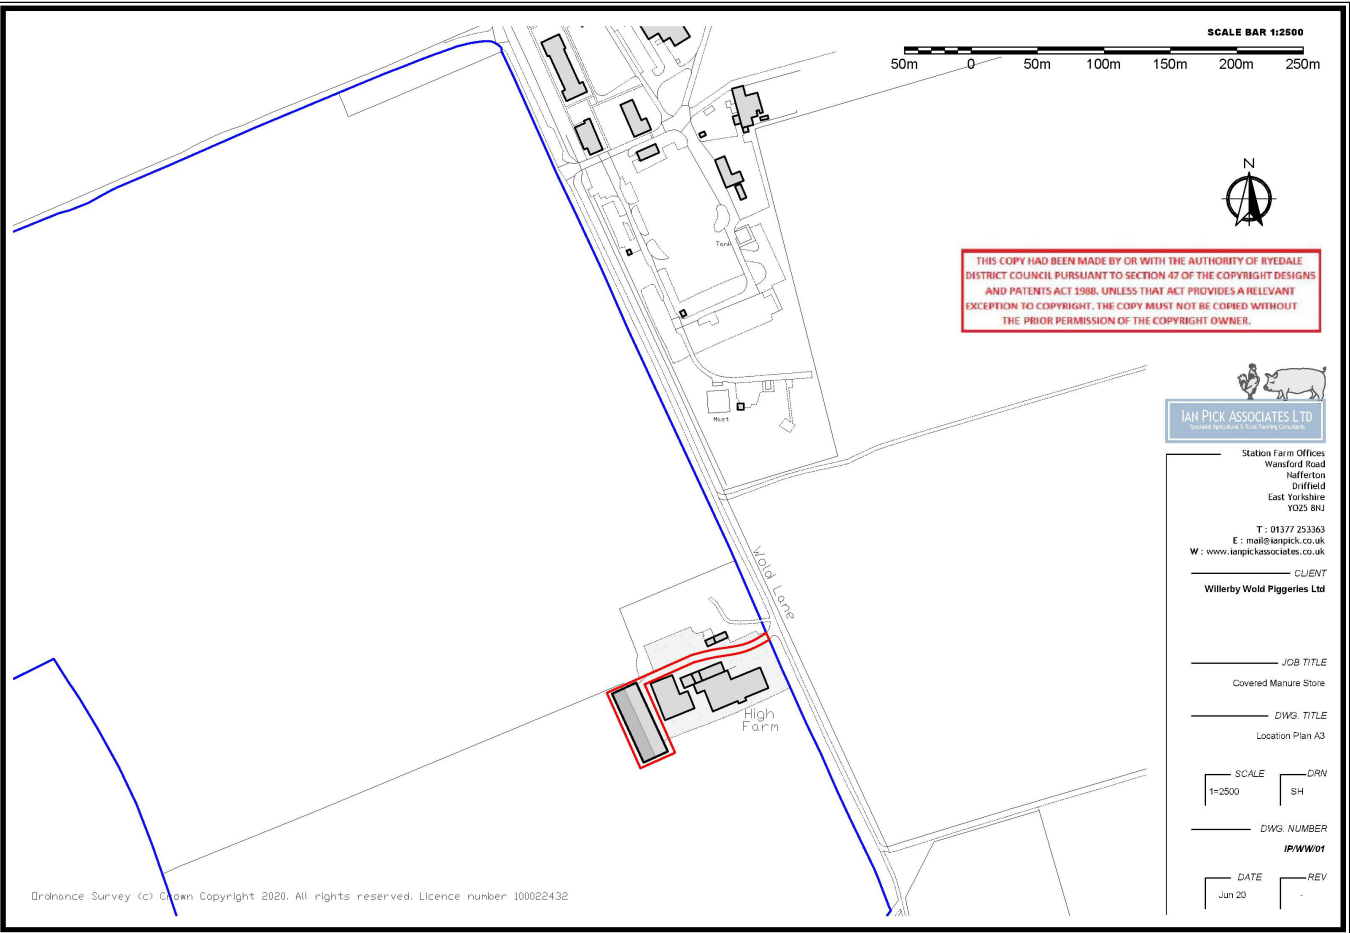



THIS COPY HAS BEEN MADE BY OR WITH THE AUTHORITY OF EYEBALE DISTRICT COUNCIL PURSUANT TO SECTION 47 OF THE COPYRIGHT DESIGN AND PATENTS ACT 1988. UNLESS THAT ACT PROVIDES A REMEDY IN RELATION TO COPYRIGHT, THE COPY MUST NOT BE COPIED WITHOUT THE PRIOR PERMISSION OF THE COPYRIGHT OWNER.



IAN PICK ASSOCIATES LTD
Specialist Agricultural & Rural Planning Consultants

Station Farm Offices
Wansford Road
Hafferton
Drifffield
East Yorkshire
YO25 8NJ
T : 01377 253363
E : mail@ianpick.co.uk
W : www.ianpickassociates.co.uk

CLIENT
Willerby Wold Piggeries Ltd


JOB TITLE
Covered Manure Store

DWG. TITLE
Large Scale Location Plan A3

SCALE 1:5000 DRAWN SH

DWG. NUMBER
IP/WW/05

DATE Jun 20 REV

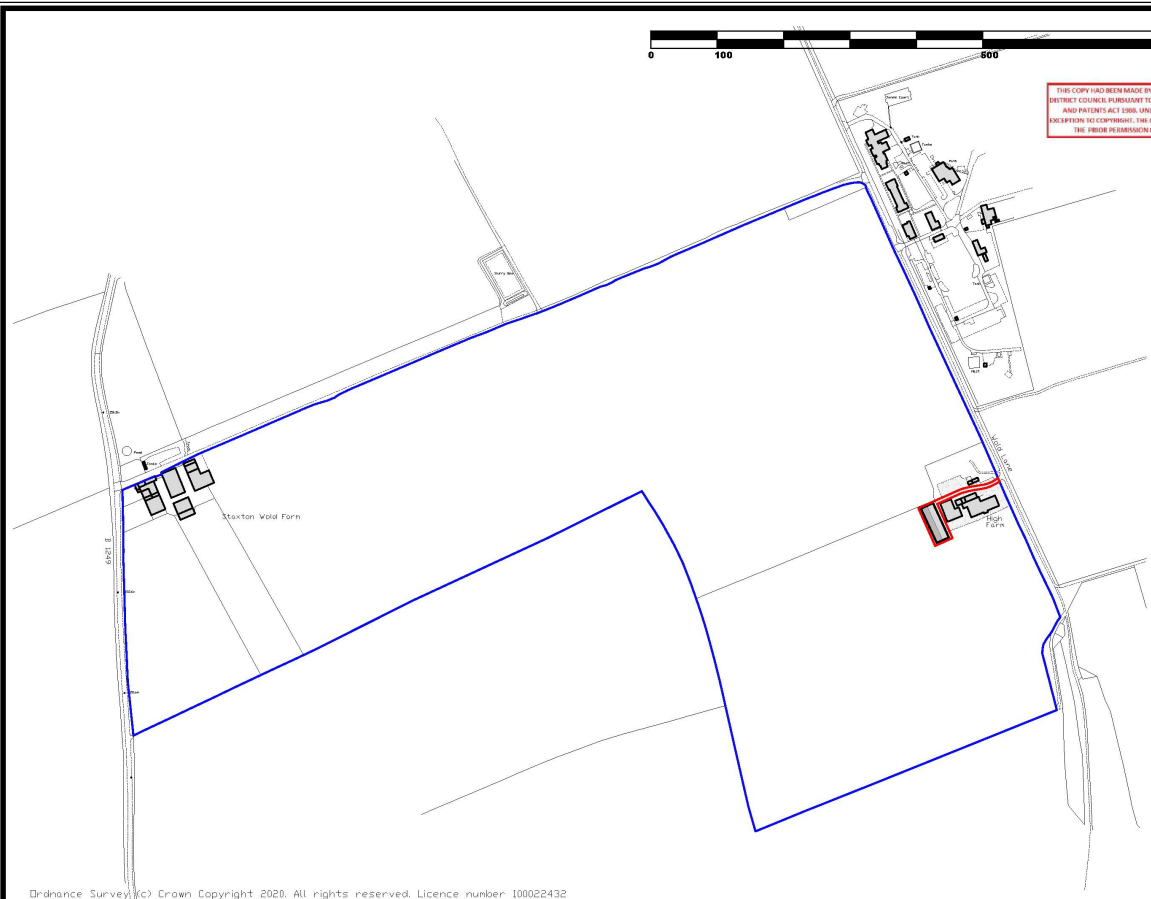

Drainance Survey (c) Crown Copyright 2020. All rights reserved. Licence number 100022432