

- SCALE:
1. ALL LEVELS AND CHANGES ARE IN METRES ABOVE ORGANIC DATUM UNLESS OTHERWISE NOTED.
 2. ALL DIMENSIONS ARE IN MILLIMETRES UNLESS OTHERWISE NOTED.

Date Valid 12/02/2020

THIS COPY HAS BEEN MADE BY US WITH THE ASSUMPTION OF ACCURATE INPUTS AND IS PROVIDED AS INFORMATION ONLY. IT IS NOT A CONTRACT DOCUMENT AND SHOULD NOT BE USED FOR ANY OTHER PURPOSES WITHOUT THE WRITTEN APPROVAL OF THE CONSULTANT.

REVISED PLAN

FIG. NO.	REV. NO.	DESCRIPTION	DATE
1	1	Issue for Public Comment	12/02/2020
2	2	Revised Plan	12/02/2020


Project: RIVER FOSS FLOOD STORAGE AREA
 Classification: Public




BLACK DIKE RE-ALIGNMENT PLAN AND SECTION

Drawn	Checked	Approved
As Shown	LV	NH DS
Project No.	Date	
C2952480	27/01/2020	

CAPITA
 Real Estate and Infrastructure
 11, Oaklands Drive, London, EC2V 7ND
 020 7780 4000
 www.capita-property.co.uk
 Capita Property and Infrastructure Ltd

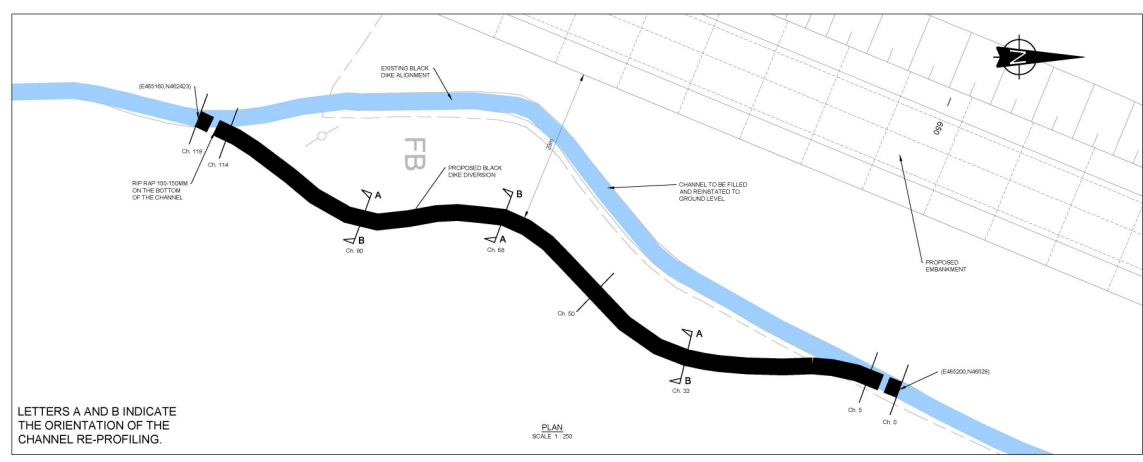

LETTERS A AND B INDICATE THE ORIENTATION OF THE CHANNEL RE-PROFILING.

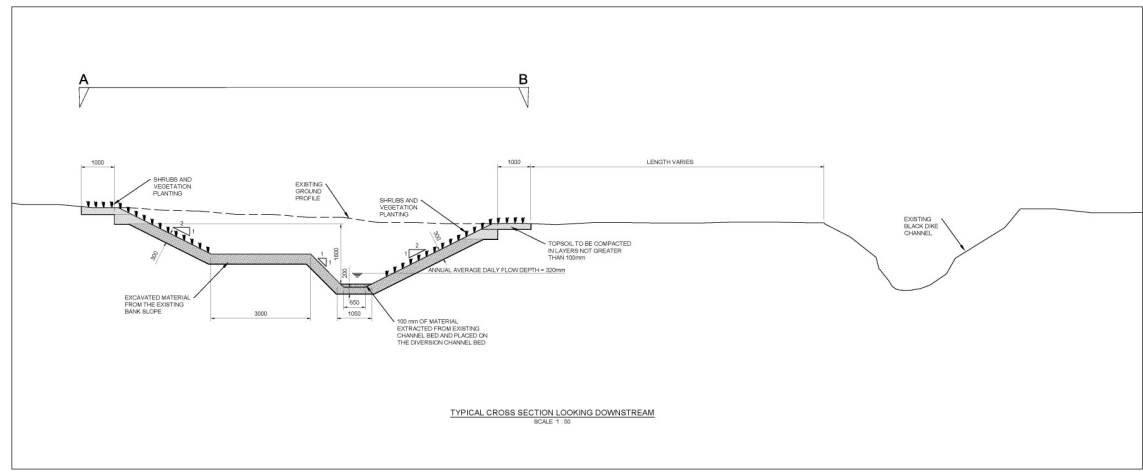

TYPICAL CROSS SECTION LOOKING DOWNSTREAM
 SCALE 1:50