



SECTION A-A  
SCALE 1:100

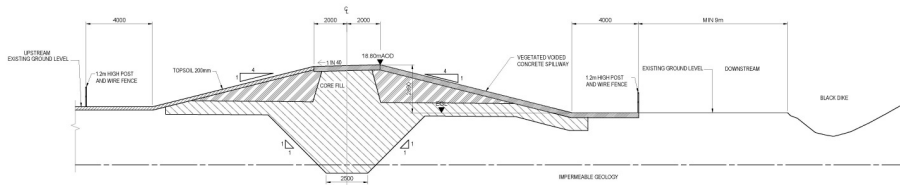

SECTION B-B  
SCALE 1:100

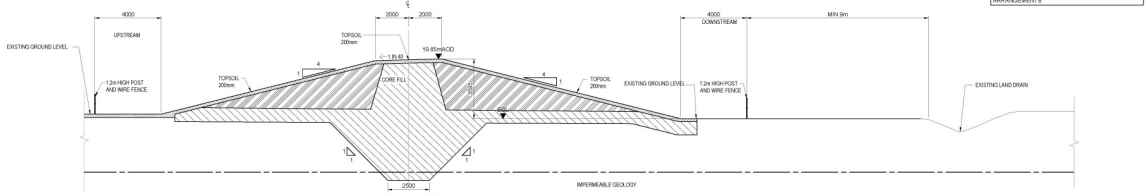

SECTION C-C  
SCALE 1:100

REFERENCE DRAWINGS AND DOCUMENTS:  
EN10050:2019 CAA-10-00-DR-C-10500\_29 GENERAL ARRANGEMENTS

- NOTES:
1. ALL LEVELS ARE IN METERS ABOVE ORDNANCE DATUM UNLESS OTHERWISE NOTED.
  2. ALL DIMENSIONS ARE IN MILLIMETERS UNLESS OTHERWISE NOTED.

LEGEND:

	CORE FILL
	EMBANKMENT FILL

Date valid 12/11/19

THIS DOCUMENT IS THE PROPERTY OF CAPITA. IT IS TO BE USED ONLY FOR THE PROJECT AND SITE SPECIFIC TO WHICH IT IS ISSUED. IT IS NOT TO BE REPRODUCED OR TRANSMITTED IN ANY FORM OR BY ANY MEANS, ELECTRONIC OR MECHANICAL, INCLUDING PHOTOCOPYING, RECORDING, OR BY ANY INFORMATION STORAGE AND RETRIEVAL SYSTEM, WITHOUT THE WRITTEN PERMISSION OF CAPITA.

Job No.	19000000000000000000	Project Name	RIVER FOSS
Rev.	01	Description	Drawings

Purpose of Issue  
Planning Application

Client  
Public



Project  
RIVER FOSS FLOOD STORAGE AREA

Drawing  
EMBANKMENT CROSS SECTIONS

Scale	Drawn	Checked	Approved
1:100	MO	DSS	DS

Project No. CS092480 Date 08/11/2019

Drawing Number EN10050:2019 CAA-10-00-DR-C-10500\_29 P01

**CAPITA**  
Real Estate and Infrastructure  
020 7799 4800  
www.capita-property.co.uk  
Capita Property and Infrastructure Ltd