

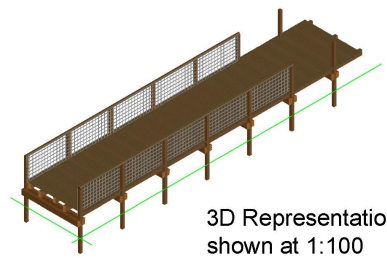


© 2020 The Yorkshire Arboretum  
All Rights Reserved

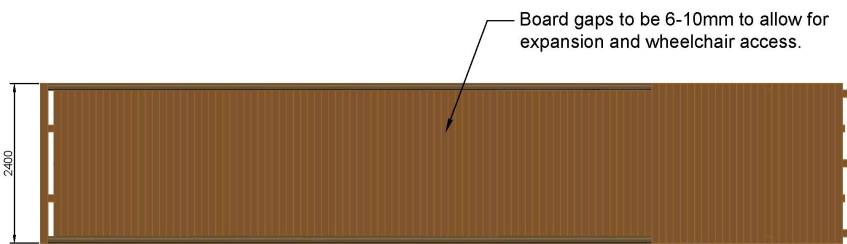

PROJECT TITLE: Red Squirrel conservation project  
TITLE OF DRAWING: Boardwalk  
LOCATION: Yorkshire Arboretum  
DRAWING SCALE: 1:50  
PAPER SIZE: A3  
DRAWN BY: Ben Paterson  
DATE: 12-05-2020  
DWG NUMBER: 4-016

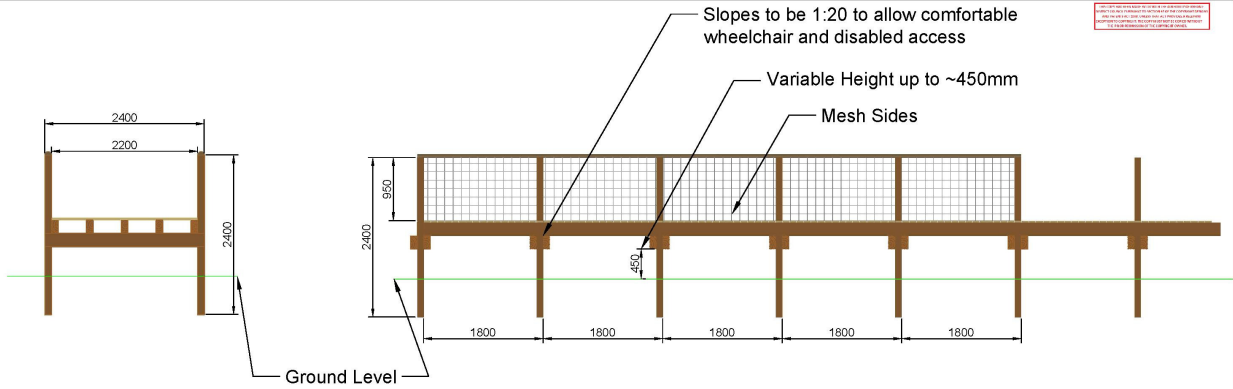

THE YORKSHIRE ARBORETUM