


date valid 29/04/2021



REVISED PLAN

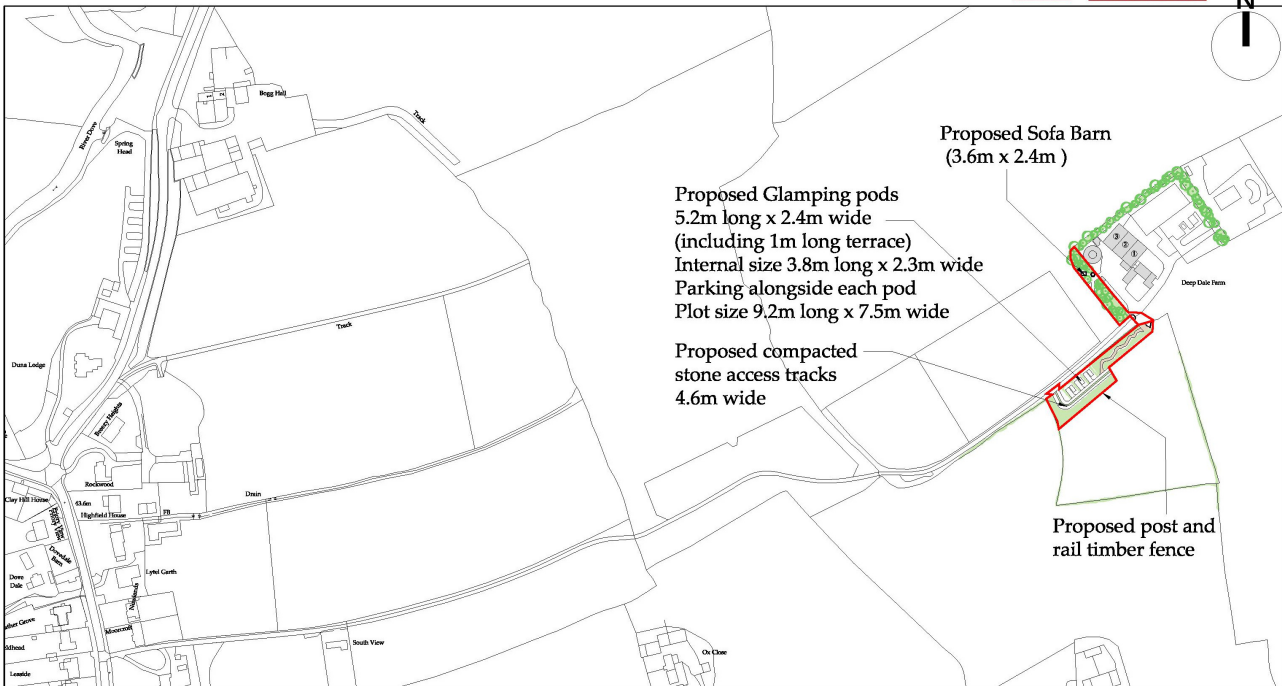

Location Plan
Scale 1:2500

Ordnance Survey Licence No. 100002562

b h d partnership

Airy Hill Manor, Whitby, North Yorkshire, UK, YO21 1QB.
Tel: 01947-604871 Fax: 01947-600010
general@bhdpartnership.com www.bhdpartnership.com

•DO NOT SCALE from this drawing. Only figured dimensions are to be taken from this drawing.
•The Contractor must verify all dimensions on site before commencing any work or stop drawings.
•The Contractor must report any discrepancies before commencing work. If this drawing exceeds the quantities taken in any way, the Technician is to be informed before work is initiated.
•Work within The Construction (Design and Management) Regulations 2015 is not to start until a Health & Safety Plan has been produced. This drawing is Copyright and must not be reproduced without consent of BHD Partnership Ltd

F	09.02.21	MK	Boundary line revised	TH	TH
E	05.02.21	MK	Boundary line revised	TH	TH
D	06.01.21	MK	Boundary line revised	TH	TH
C	05.01.21	MK	Boundary line added	TH	TH
B	22.12.20	MK	Proposal revised	TH	TH
G	26.04.21	MK	Revised for planning	TH	TH
REV	DATE	BY	AMENDMENT	CHD	APVD

CLIENT:	Mr J & Mrs C Lawson
PROJECT:	Deepdale Farm Keldholme York YO62 6NQ
A3	DRN: M.Kay
DATE:	13.12.20
SCALE:	1:2500
ISSUE:	Preliminary

DRAWING TITLE:
**Proposed
Location Plan**

DRAWING NR:
D11881-03

REV:
G