



THIS DOCUMENT AND ANY OF ITS PARTS IS/ARE THE PROPERTY OF YEAH AND SHOULD NOT BE REPRODUCED OR TRANSMITTED IN ANY FORM OR BY ANY MEANS, ELECTRONIC OR MECHANICAL, INCLUDING PHOTOCOPYING, RECORDING, OR BY ANY INFORMATION STORAGE AND RETRIEVAL SYSTEM, WITHOUT THE WRITTEN PERMISSION OF YEAH.

MapServe

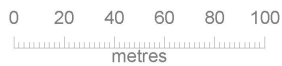

© Crown copyright 2021 Ordnance Survey 100053143

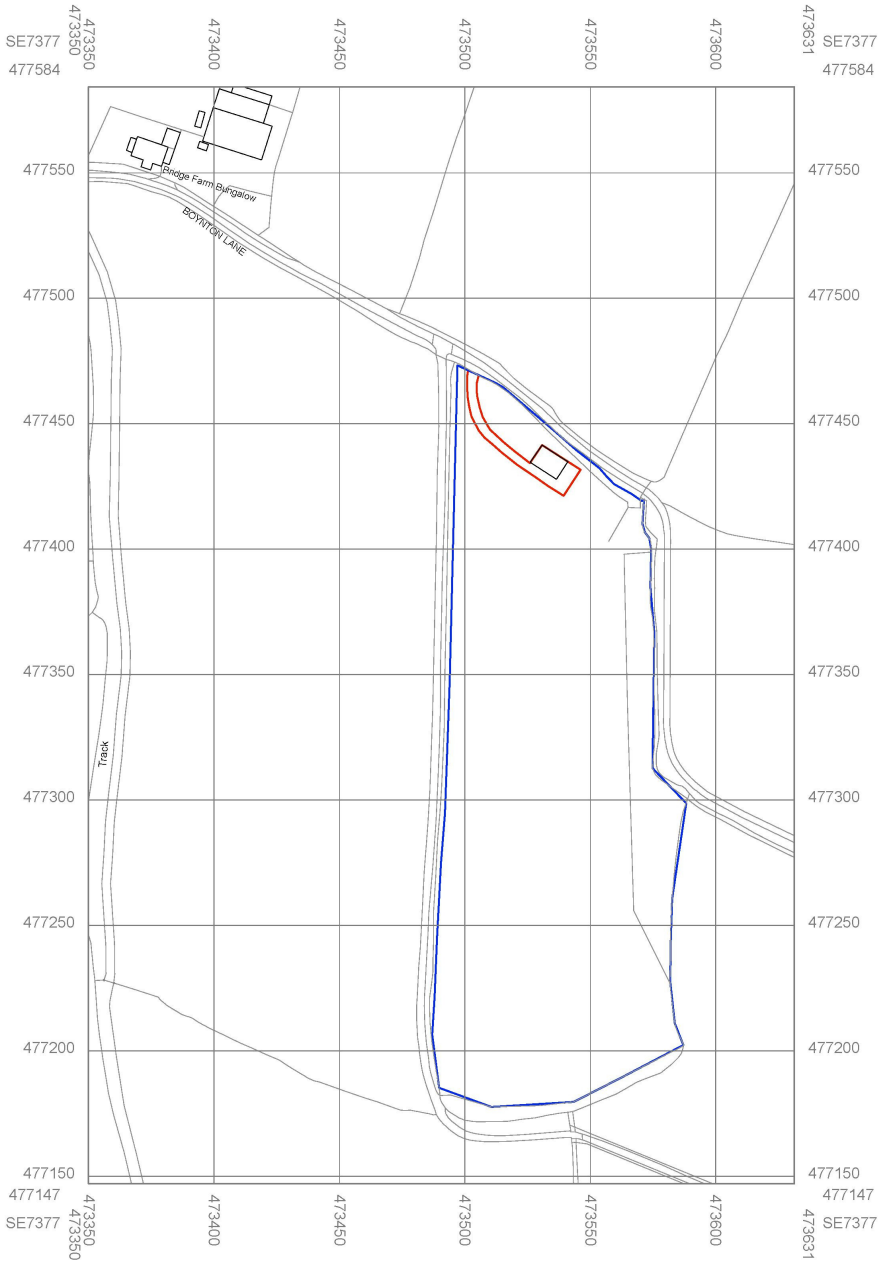

YEW TREE ASSOCIATES
LAND, TOWN PLANNING & DEVELOPMENT CONSULTANTS

Boynton Lane Butterwick
Agricultural Storage and Workshop LOCATION PLAN
Scale 1:1250 at A2

Dwg No BW 04