


THIS COPY HAS BEEN MADE BY OR WITH THE AUTHORITY OF OSWALD KIRK COUNCIL PURSUANT TO SECTION 10 OF THE COPYRIGHT ACTS 1988 AND PATENTS ACT 1988. UNLESS THAT ACT PROVIDES A RELEVANT EXCEPTION TO COPYRIGHT, THIS COPY MAY NOT BE COPIED WITHOUT THE PRIOR PERMISSION OF THE COPYRIGHT OWNER.

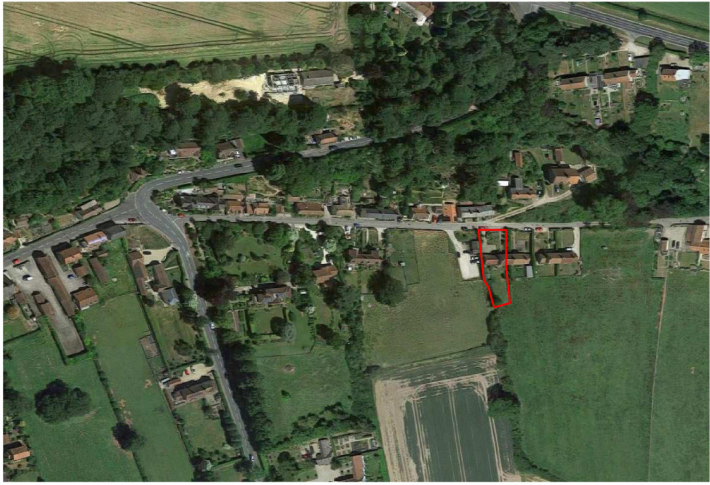

LOCATION PLAN

1:1250



PROJECT
4 THE TERRACE OSWALDKIRK

TITLE
LOCATION PLAN

SCALE 1:1250 @ A1 **DATE** 29/12/20

DRAWN KJ **REVIEWED** CH

DRAWING NO EX_A099 **SECTION**

FILE PATH
K:\Projects\4 The Terrace\4 The Terrace.dwg