


THIS COPY HAD BEEN MADE BY OR WITH THE AUTHORITY OF RYEDALE DISTRICT COUNCIL PURSUANT TO SECTION 47 OF THE COPYRIGHT DESIGNS AND PATENTS ACT 1988. UNLESS THAT ACT PROVIDES A RELEVANT EXCEPTION TO COPYRIGHT, THE COPY MUST NOT BE COPIED WITHOUT THE PRIOR PERMISSION OF THE COPYRIGHT OWNER.

Site/Location Plan

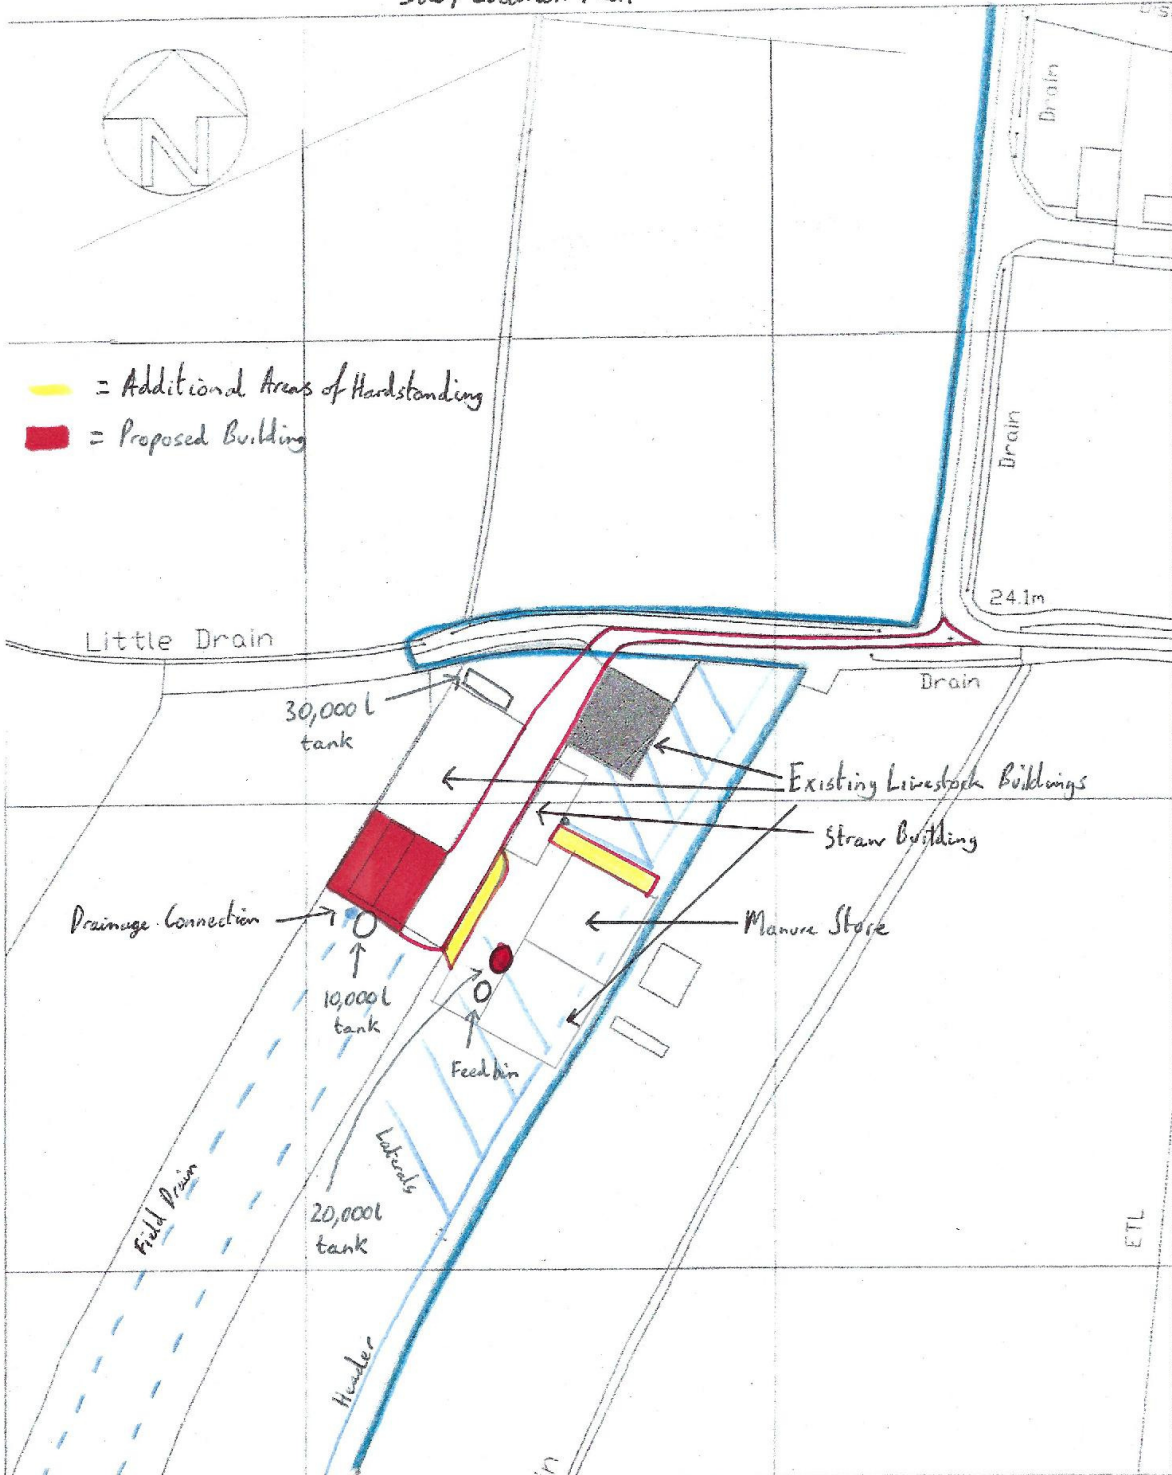

- = Additional Areas of Hardstanding
- = Proposed Building

Broadminis Drain	CLIENT Michael Morley West Field Farm West Field Lane Thornton Le Dale YO18 7SJ	JOB TITLE	SCALE 1:1250	Rev
	DWG. TITLE Location Plan	DWG. NUMBER	DATE	