


NTC

- Watercourse Modified
- Cross Section Location
- 100y+CCS0% envelope

THIS DRAWING AND ANY INFORMATION CONTAINED HEREIN IS THE PROPERTY OF EWE ASSOCIATES LTD. IT IS TO BE USED ONLY FOR THE PROJECT AND SITE SPECIFICALLY IDENTIFIED HEREIN AND NOT BE REPRODUCED OR TRANSMITTED IN ANY FORM OR BY ANY MEANS, ELECTRONIC OR MECHANICAL, INCLUDING PHOTOCOPYING, RECORDING, OR BY ANY INFORMATION STORAGE AND RETRIEVAL SYSTEM, WITHOUT THE WRITTEN PERMISSION OF EWE ASSOCIATES LTD.

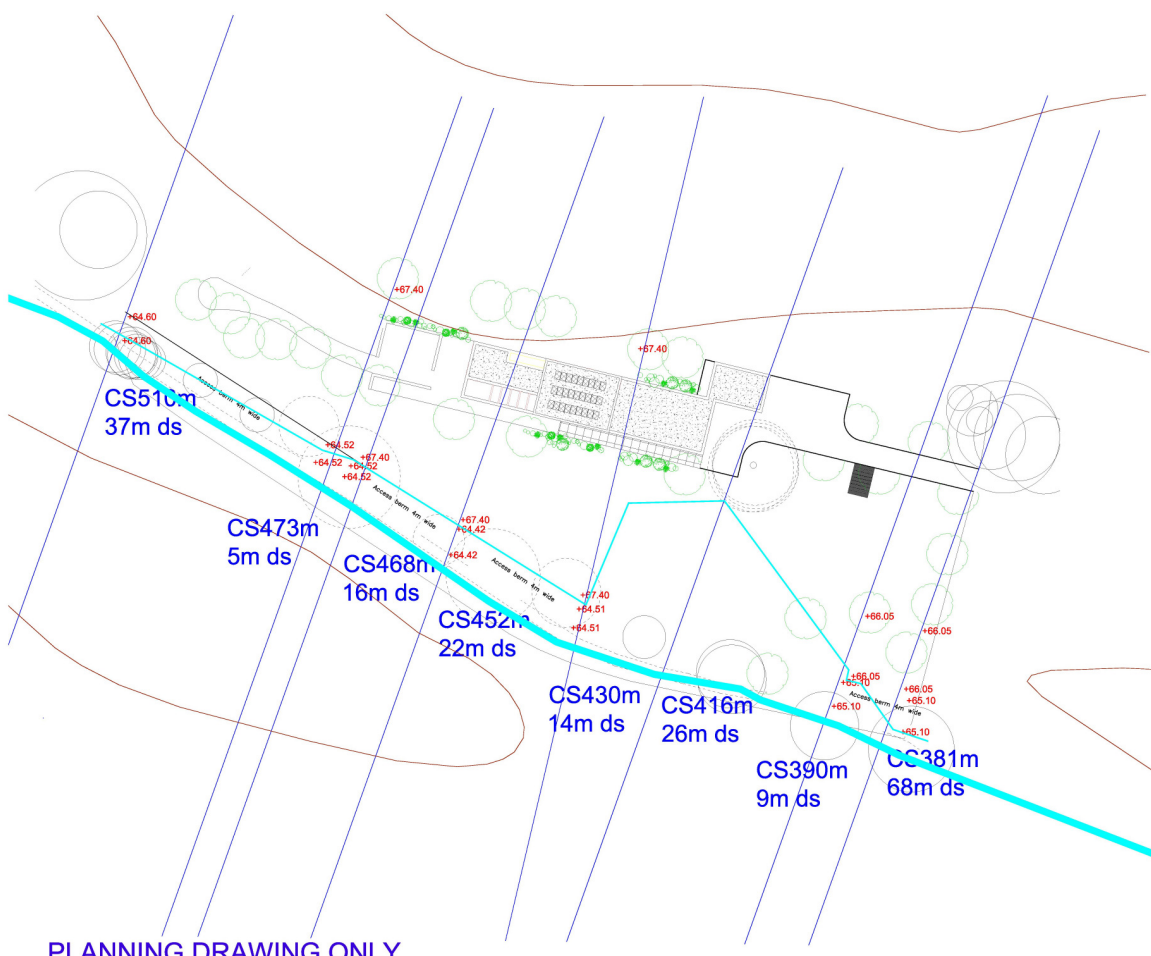

PLANNING DRAWING ONLY

REV	DESCRIPTION	DATE
0	For Approval	24/11/21

EWE Associates Ltd
 EWE Associates Limited
 Windy Ridge Barn
 Thorne Lane
 Southport
 Merseyside
 L35 9DT
 Tel: 01875 812210
 Email: lee.ford@eweassociates.com

PROJECT
 Beckside Cottage
 Thorne Lane
 Ampleforth

CLIENT
 Mr William Weston

DRAWING TITLE
 Appendix F
 Proposed Mitigation Plan

SCALE 1:250 **DATE** 24/11/21

DRAWN BY	CHECKED BY	REVISION
LJF	JF	0

ISSUED BY: EWE/2609/02