


KEY

- Watercourse Modified
- Cross Section Location
- 100yr envelope
- 100yr+CC50% envelope
- 100yr+CC20% envelope
- 100yr envelope

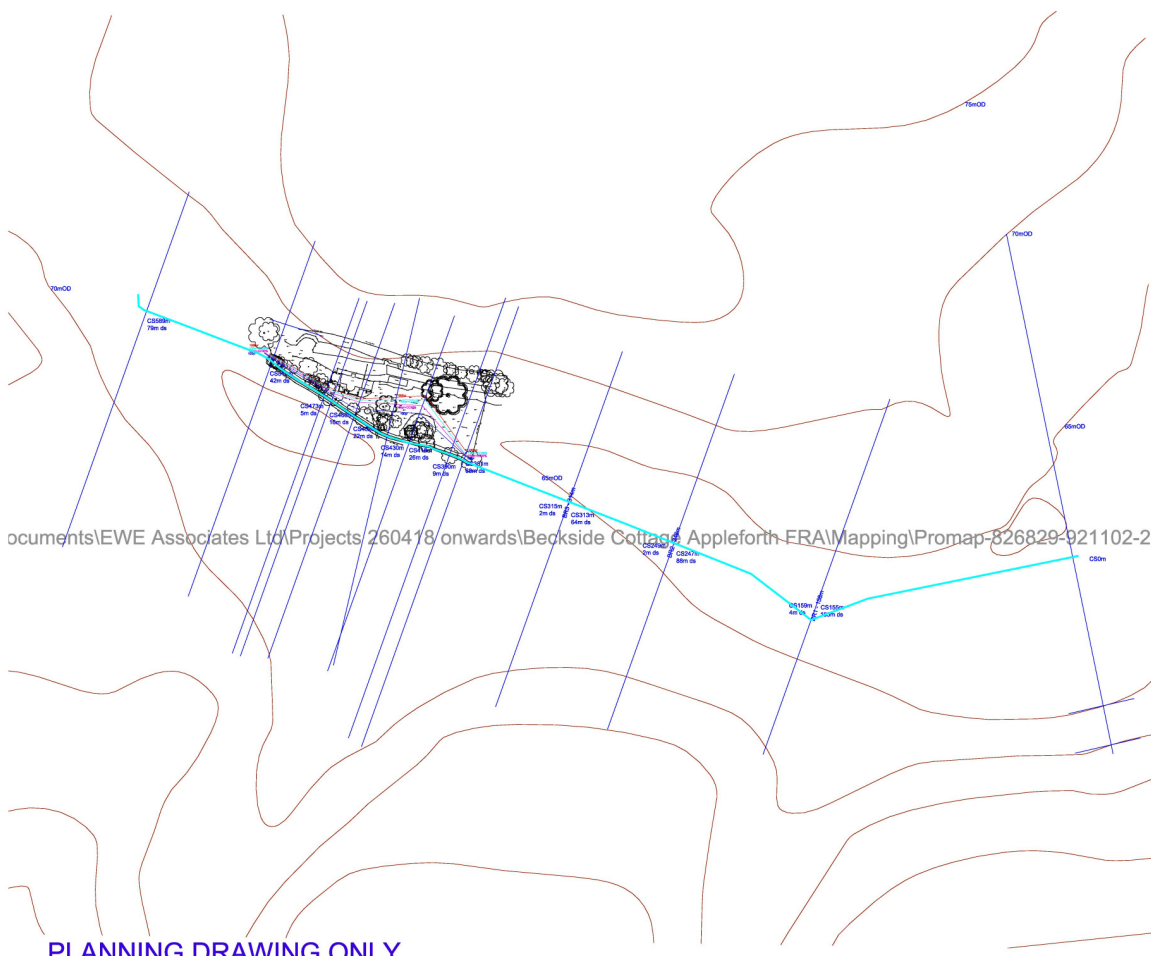

ocuments\EWE Associates Ltd\Projects\260418 onwards\Beckside Cottage Appleforth FRA\Mapping\Promap-826829-921102-2

| REV | DESCRIPTION | DATE |
|-----|--------------|----------|
| 0 | For Approval | 24/11/21 |
| | | |
| | | |
| | | |

EWE Associates Ltd
 EWE Associates Limited
 Windy Ridge Barn
 Thrope Lane
 Wiltshire
 Southrop
 BA15 9TG
 Tel: 01815 812210
 Email: lee.ford@eweassociates.com

PROJECT
 Beckside Cottage
 Thrope Lane
 Appleforth

CLIENT
 Mr William Weston

DRAWING TITLE
 Appendix C
 Existing River Modeling Plan

SCALE 1:1000 **DATE** 24/11/21

| DRAWN BY | CHECKED BY | REVISION |
|----------|------------|----------|
| LJF | JF | 0 |

DRAWING NO: EWE/2603/01

PLANNING DRAWING ONLY