



Plan View

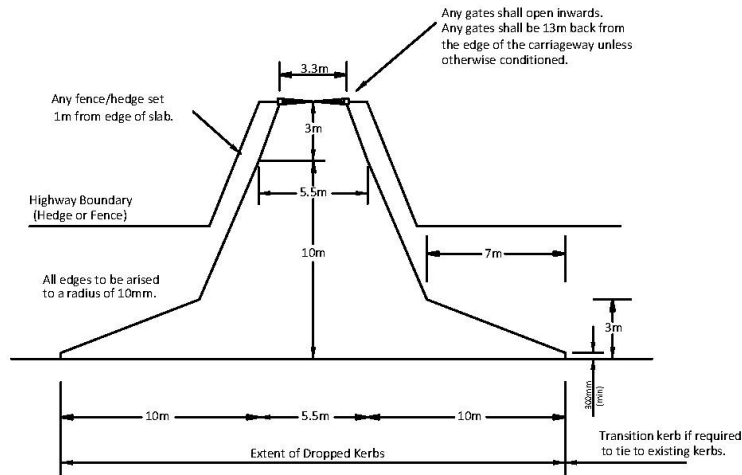

Section Through Kerb

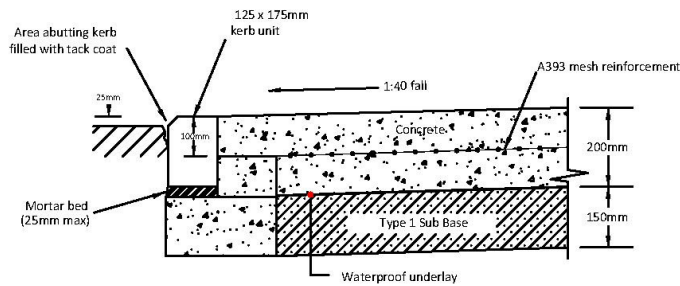

NOTES

1. Air Entrained Concrete shall be a designated mix reference PAV1 to BS EN 206-1. It shall have a 20mm nominal size coarse Aggregate and a 75mm slump. It shall be delivered to site ready mixed.
2. All concrete shall be placed in approved formwork.
3. Concrete to have a tamped finish.
4. Construction joints shall be parallel to carriageway and no closer than 3m to edge of carriageway.
5. Construction joints shall be formed by introducing a lath 25mm square against the face of the formwork. The joints shall be arised and sealed. The remaining depth of concrete shall be roughened in order that the two faces adhere.
6. Concrete shall not be laid at ambient temperatures below 3°C.
7. Concrete shall be so transported and placed to avoid contamination, segregation or loss of constituent materials. All formwork shall be free from dirt, standing water, snow or ice. Concrete shall not be placed until the approval of formwork and the foundation has been given by the Engineer. Concreting must then be started within 24 hours or further approval must be sought. Fresh concrete shall not be placed against in-situ concrete which has been in position for more than 30 minutes. Concrete shall be laid and compacted as specified within 30 minutes of its discharge from the mixer and unless otherwise agreed by the Engineer shall not be dropped into place from a height exceeding 2m.
8. Waterproof underlay shall be approved 125 micrometres impermeable plastic sheeting. Where an overlap of plastic sheeting is required this shall be at least 300mm.
9. Concrete shall be cured for 24 hours before vehicular use.

Do Not Scale



PROJECT:	STANDARD DETAILS	AREA: -
DRAWING TITLE:	E20 -CONCRETE FARM CROSSING RURAL INDUSTRIAL ACCESS	DATE: 03/06/19
		SCALE: Not to Scale
		Revision A