


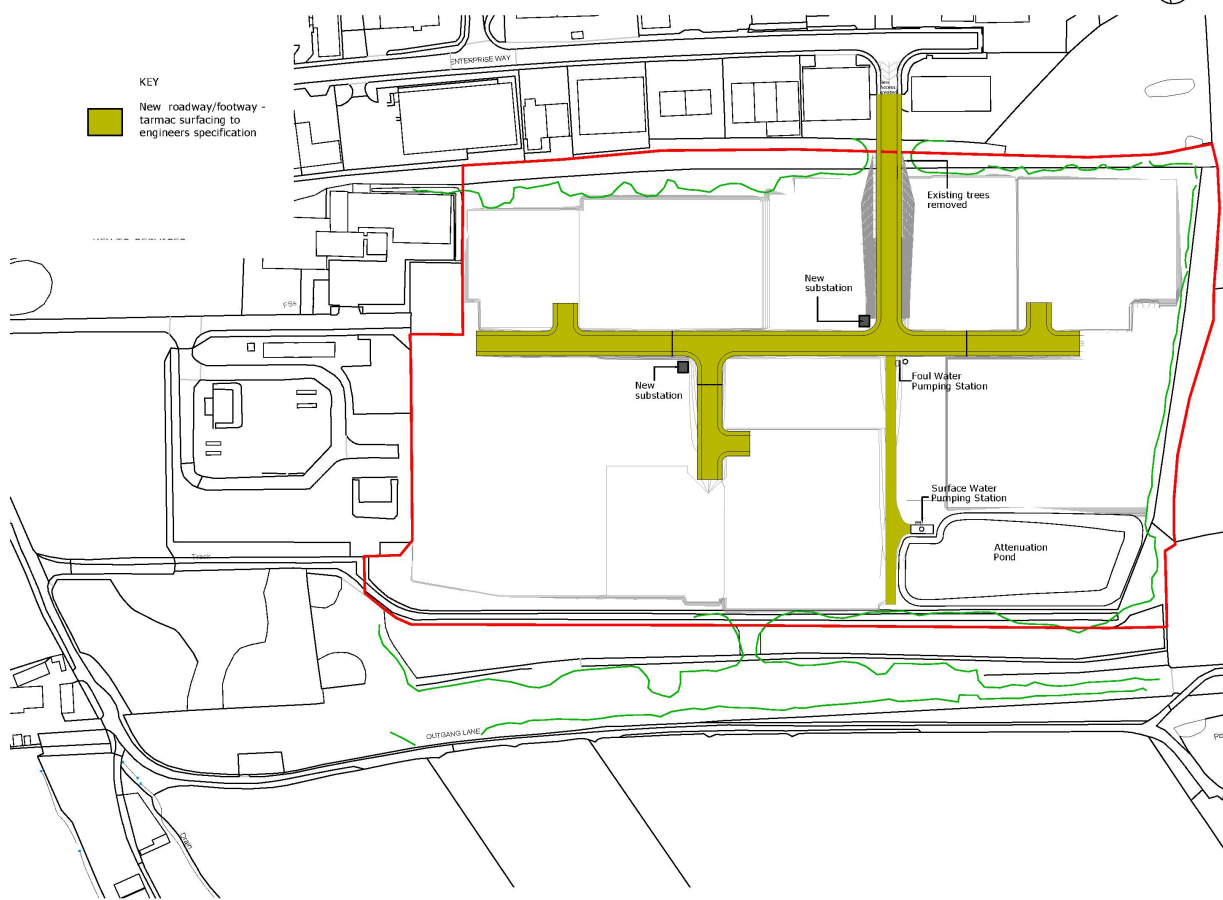

All site dimensions shall be verified by the contractor on site prior to construction.
 Do not scale from this drawing.
 Do not work on site without the presence of the architect.
 This drawing is the property of Ellis Healey Architecture and should not be used for any other project without the prior written consent of Ellis Healey Architecture.

Site Layout subject to full engineers review.

KEY
 New roadway/footway - tarmac surfacing to engineers specification



Rev. 1	Issue for Review	21/01/20	CHL
Rev. 2	Issue for Review	21/01/20	CHL
Rev. 3	Issue for Review	21/01/20	CHL
Rev. 4	Issue for Review	21/01/20	CHL

ellis healey
 architecture
 ppc
PLANNING

PROJECT: PROPOSED REDEVELOPMENT OF OLITHANS ROAD
 T1.4 PROPOSED DRINKING WORKS PLAN

DATE: 2020.01.21
 DRAWN BY: CHL
 CHECKED BY: CHL

Scale: 1:2000
 Date: 21/01/2020