


22,390

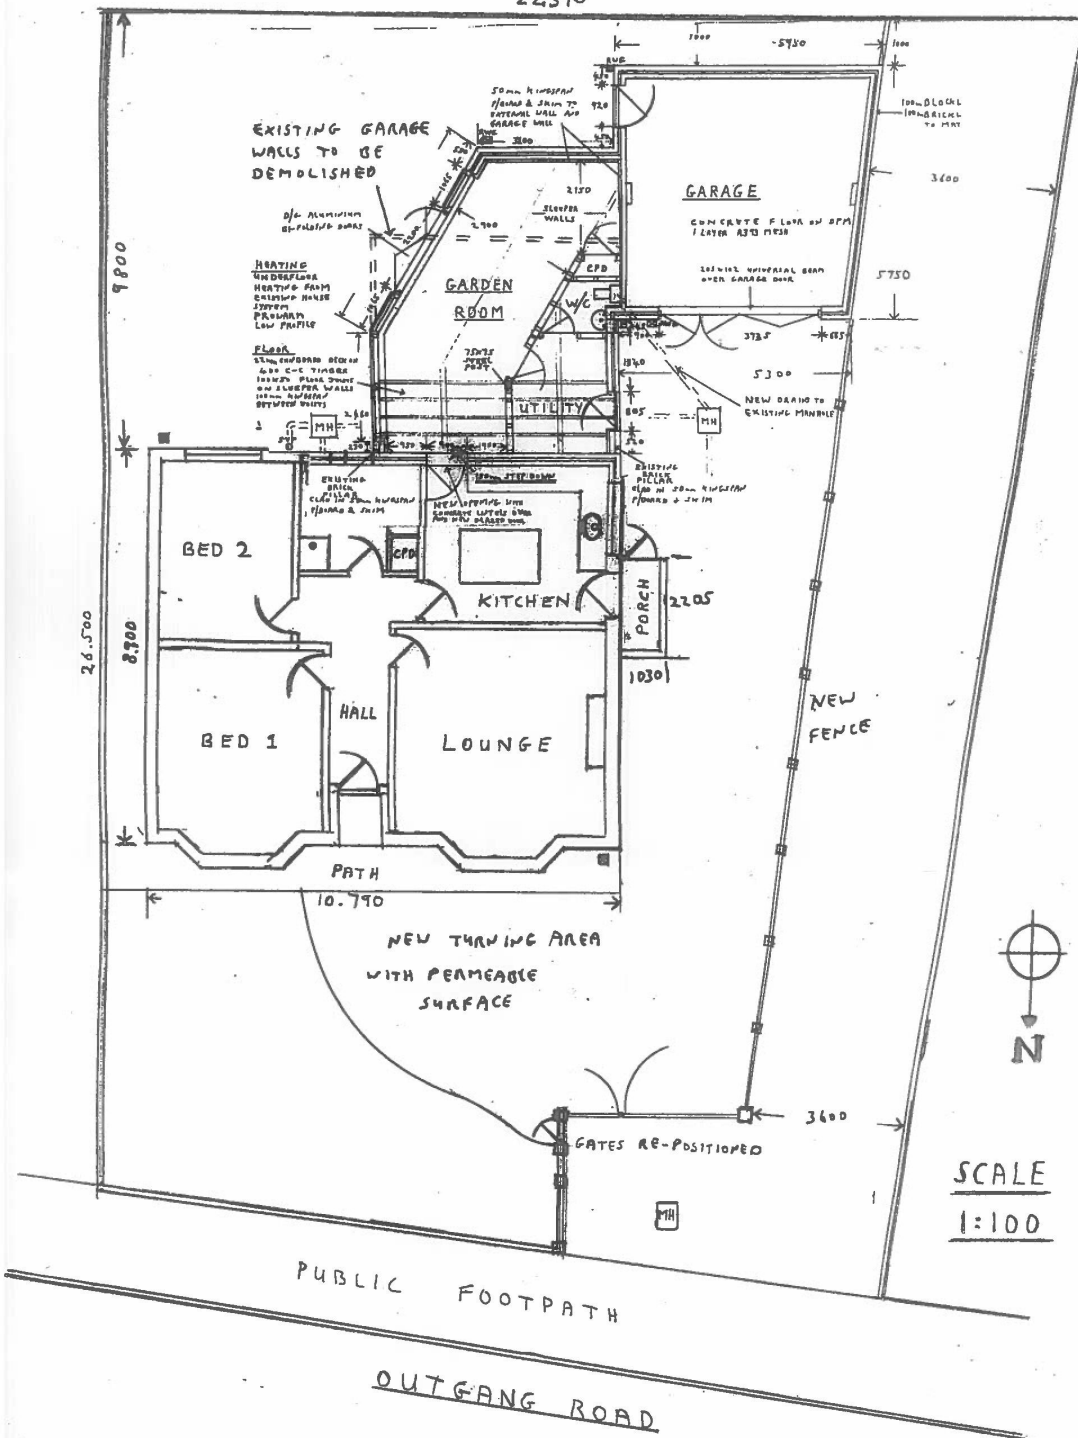

<b>PROJECT.</b> Hallway / Door Alteration and Roof Projection to Form Open Cover.
<b>ADDRESS.</b> Mr D Birch, 110 Outgang Road Pickering, YO18 7EL
<b>DRAWING.</b> Plan as Existing
<b>SCALE.</b> 1 / 100
<b>DATE.</b> 24/06/2022
<b>DRAWING No.</b> 06