


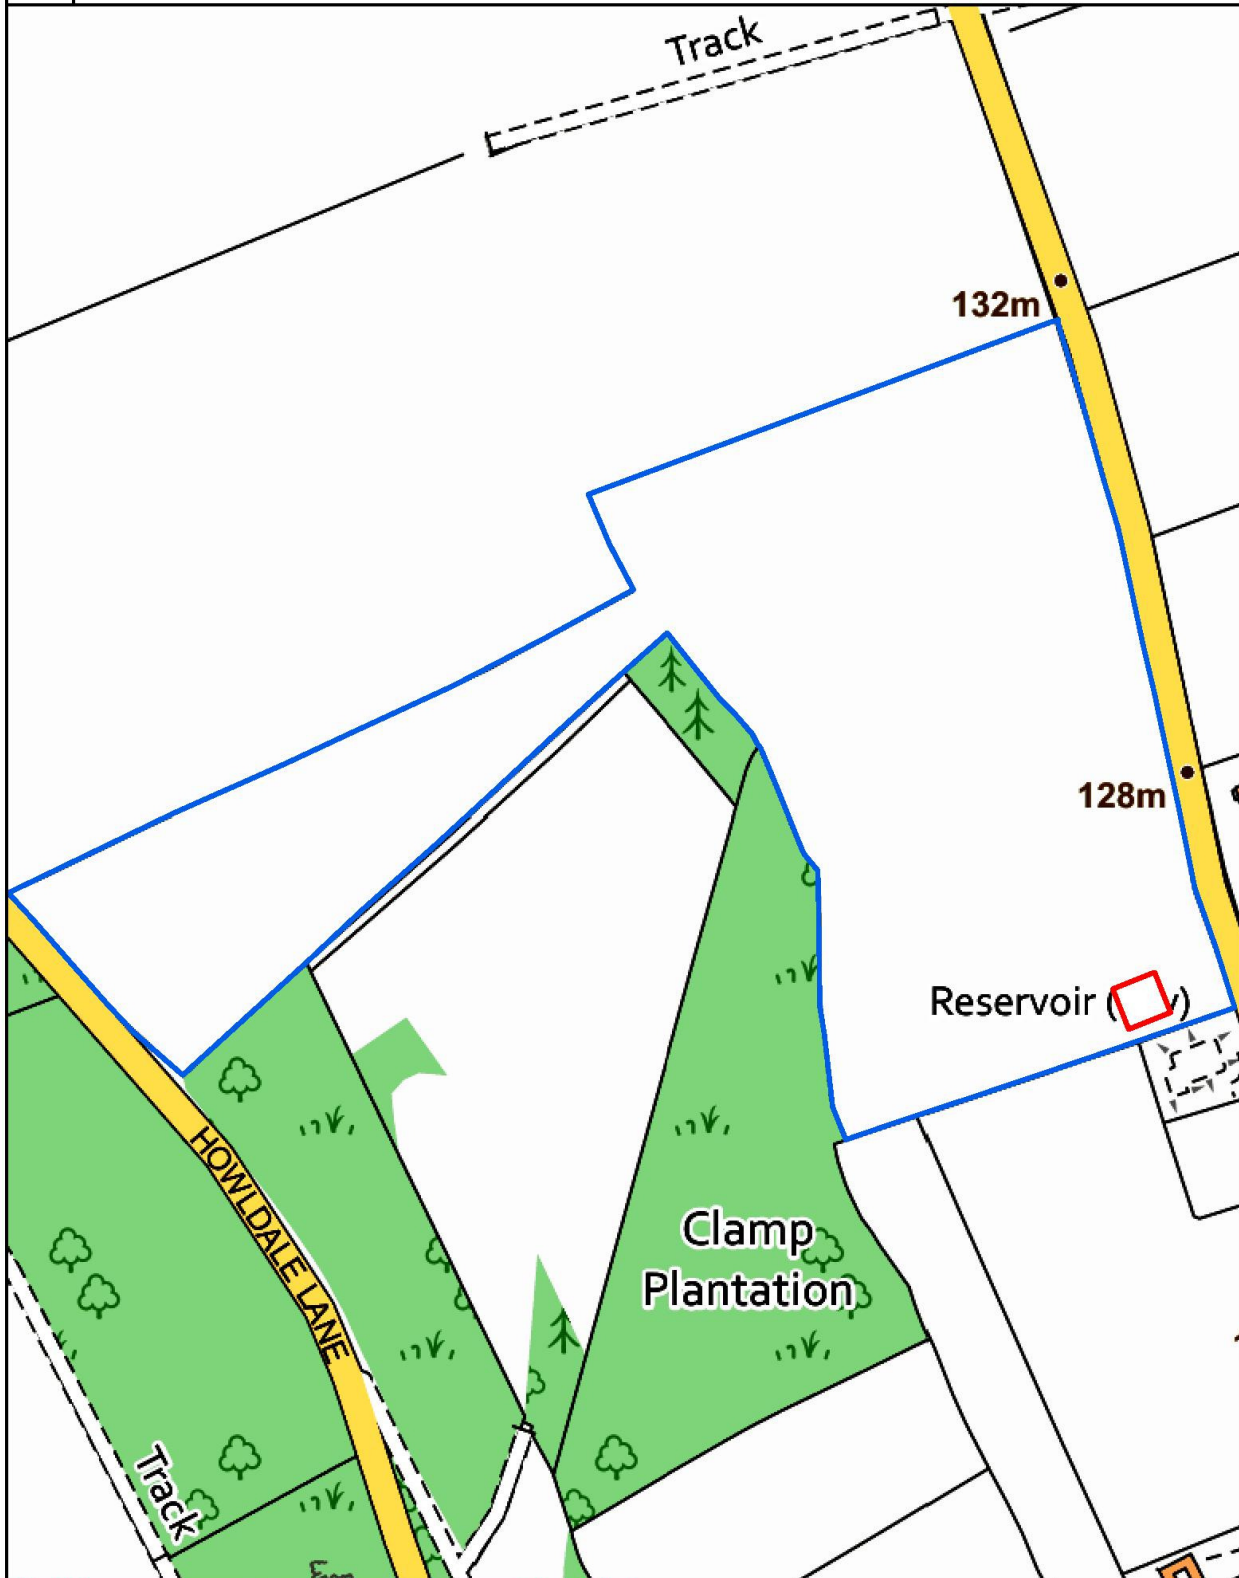

# Location Plan for Proposed Building

1:2,500



**H&H**  
Land & Estates

Borderway  
Rosehill  
Carlisle  
CA1 2RS  
01228 406260  
hhlandestates.co.uk

Date: August 2022  
Our Ref:  
Plan No:  
Scale @ A4 1:2,500

Crown Copyright 2009.  
All rights reserved.  
Licence number 100020449

