



Rev	Amendment	Drawn	Date	Checked
C	Car park layout and annotations added	AA	Jan 23	SB
B	Layout Amended and annotations added	BL	Dec 22	SB
A	Layout Amended	SB	July 22	KS

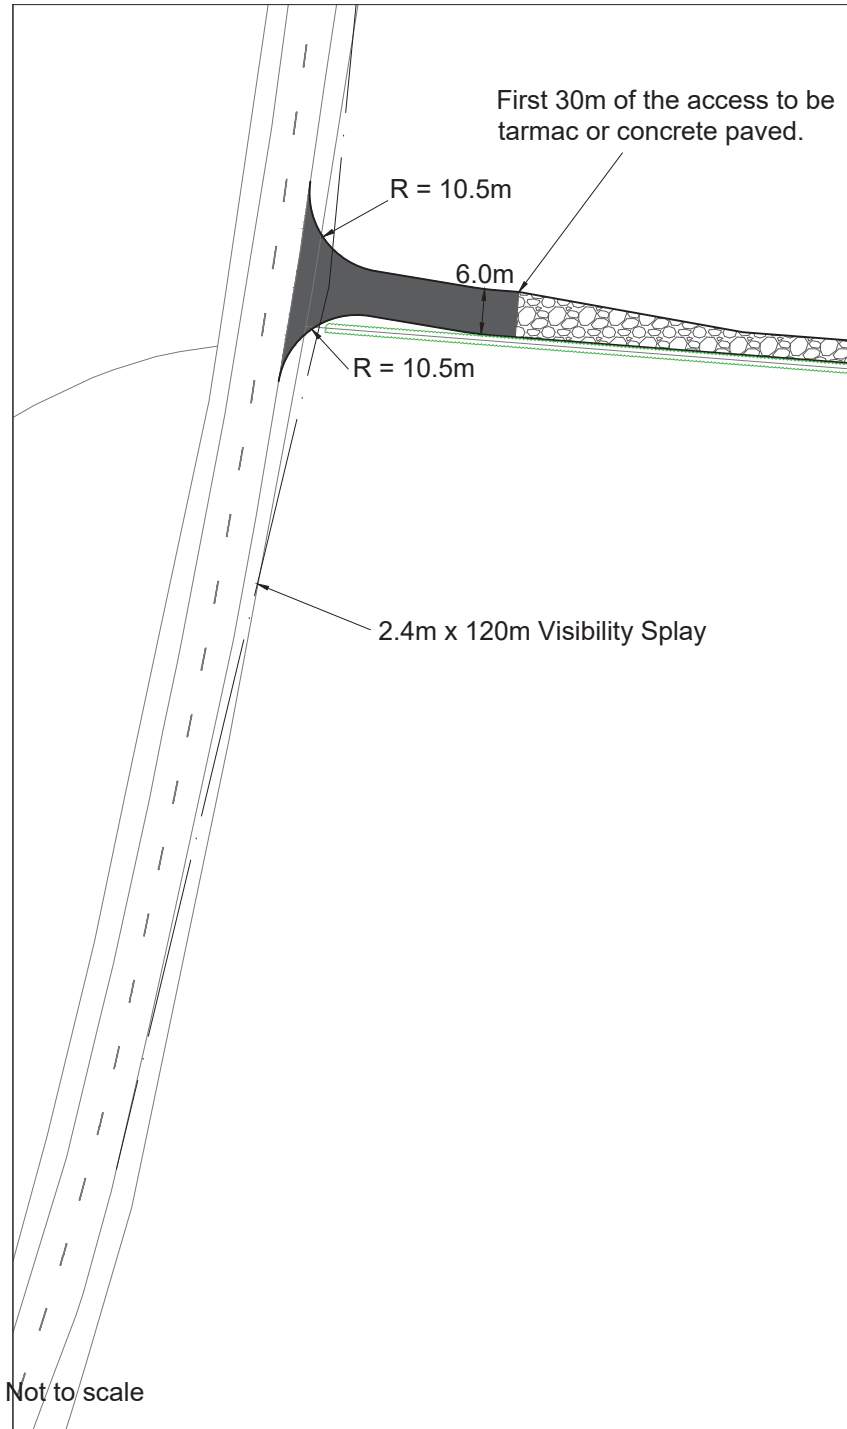

Client			
A Wainwright & Sons			
Project Title			
Sproxton Hall Farm			
Drawing Title			
Proposed Access and Site Arrangement Plan			
Drawn By	Checked By	Approved By	
BL	SB	SB	
Scale	Date		
1:500	July 2022		
Drawing Size	Drawing Number	Rev	
A0	300373-005	C	

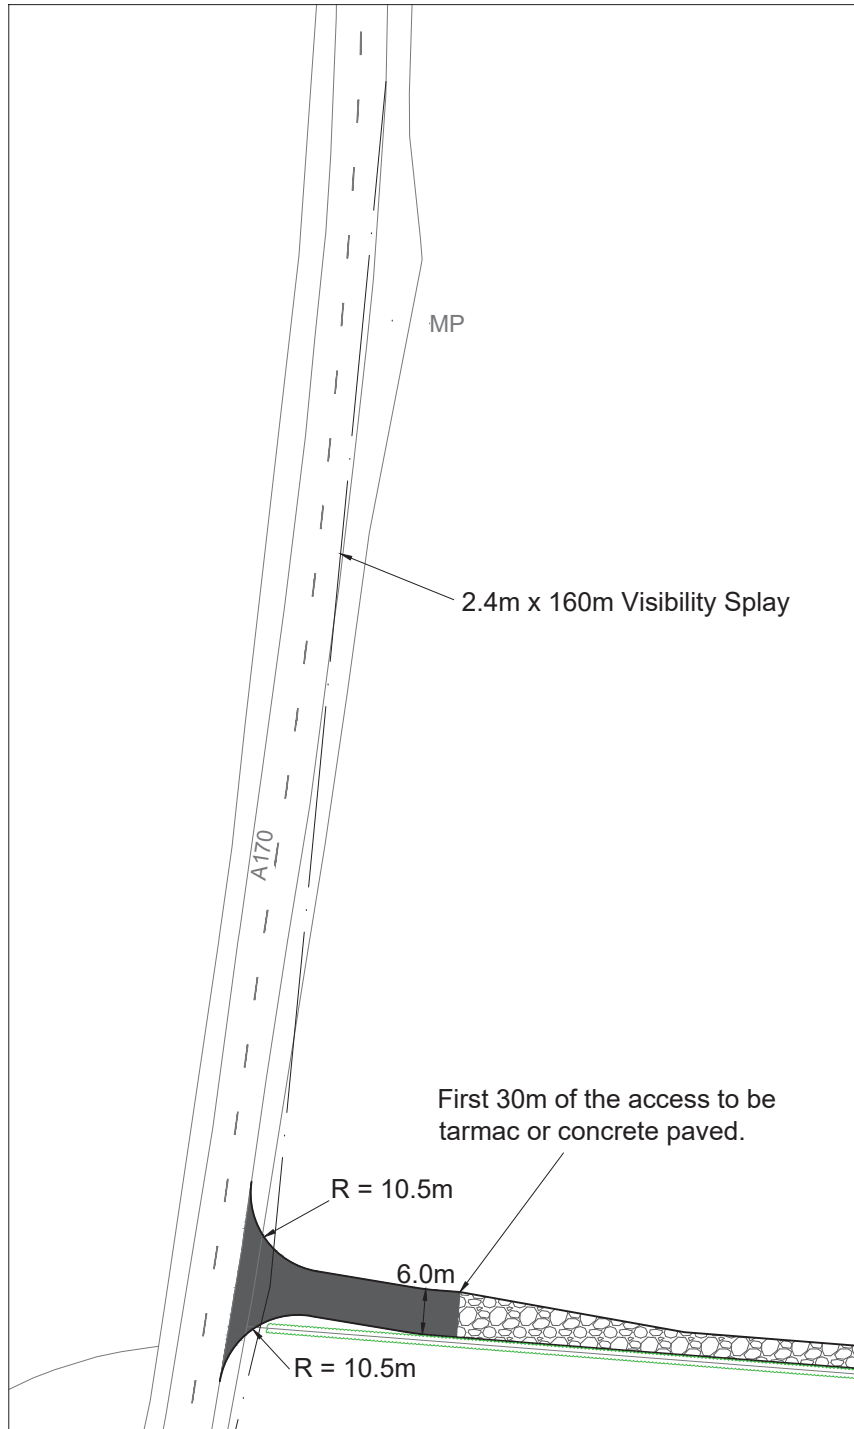

Rev	Amendment	Drawn	Date	Checked



Client

A Wainwright & Sons


Project Title


Sproxtton Hall Farm



Drawing Title

Visibility Plan

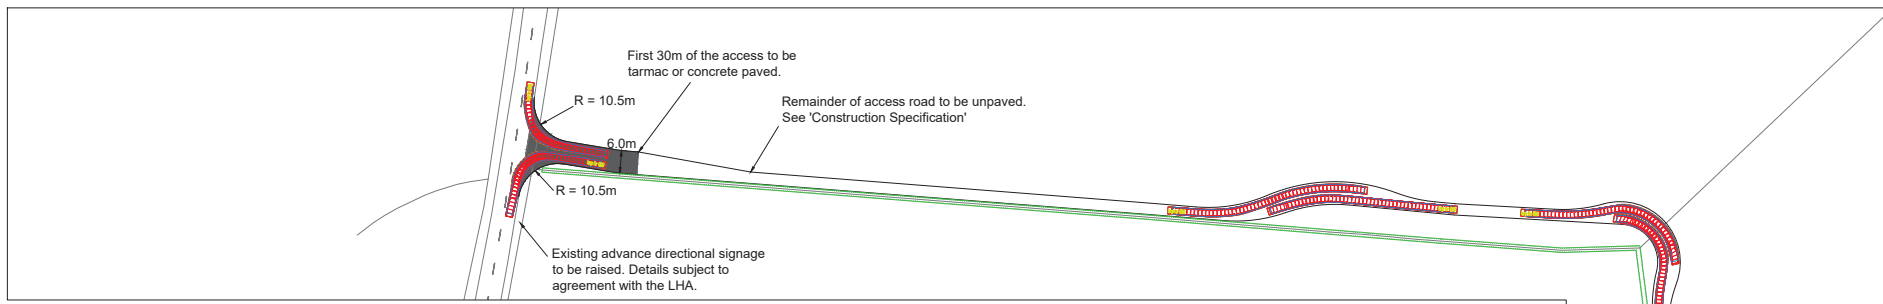Scale 1:500	Drawn By AA
Drawing Size A2	Checked By SB
Date Feb 2023	Approved By SB
Drawing Number 300373-006	Rev






	
Large Car (2006)	5.02m
Overall Length	1.82m
Overall Width	1.82m
Overall Body Height	1.52m
Min Body Ground Clearance	0.30m
Max Track Width	1.63m
Lock to lock time	4.00m
Kerbs to Kerbs Turning Radius	4.00m

-  Wild Flower Meadow (Not developable area)
-  Proposed Grasscrete (60 spaces including drop off area)

Rev	Amendment	Drawn	Date	Checked
-----	-----------	-------	------	---------



Client					
A Wainwright & Sons					
Project Title					
Sproxton Hall Farm					
Drawing Title					
Vehicle Swept Paths					
Drawn By	AA	Checked By	SB	Approved By	SB
Scale	1:500	Date	Feb 2023		
Drawing Size	A0	Drawing Number	300373-007	Rev	

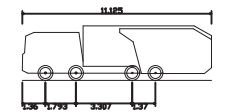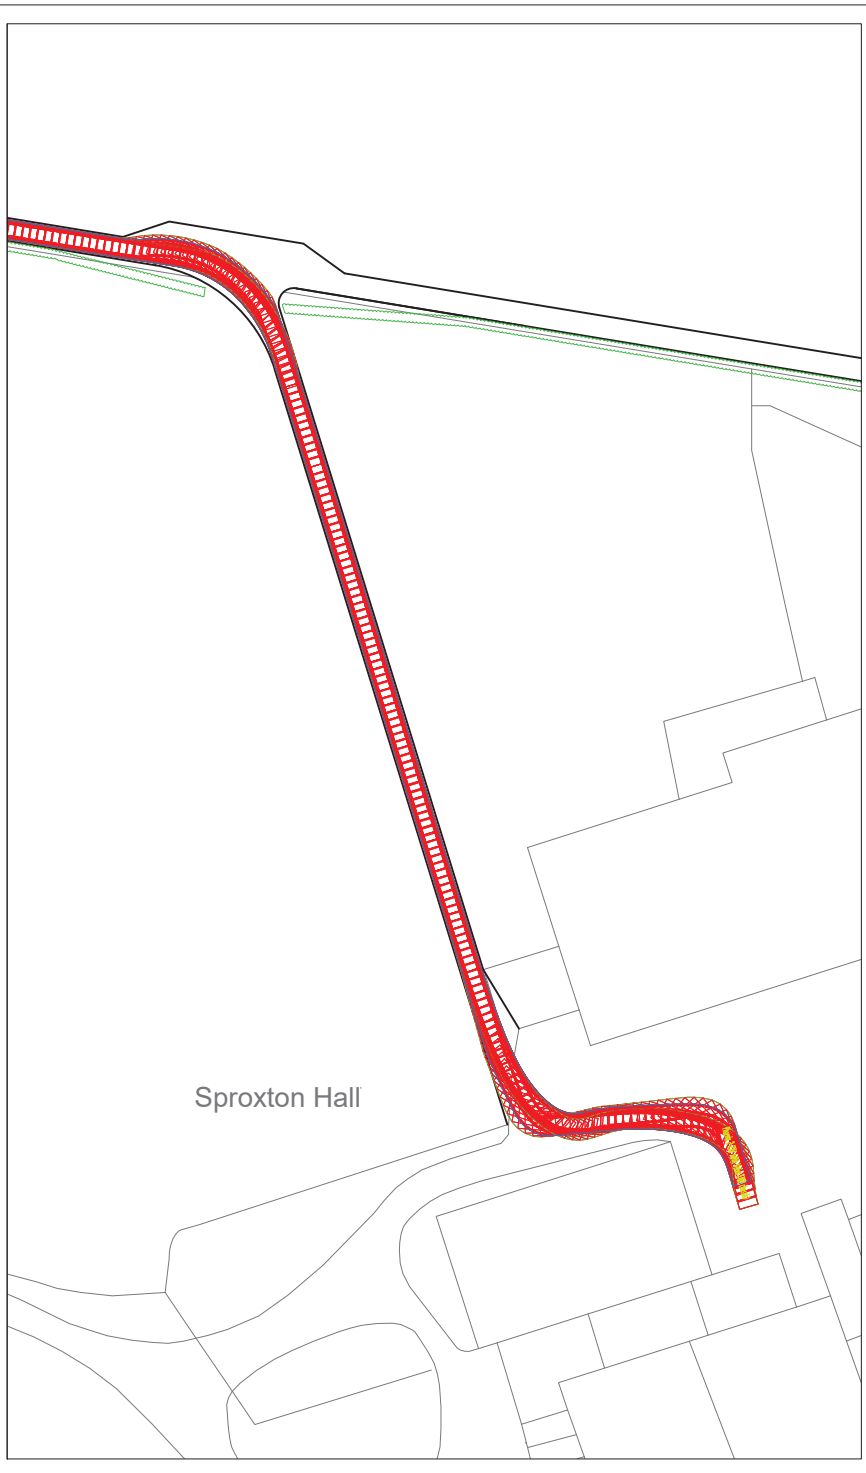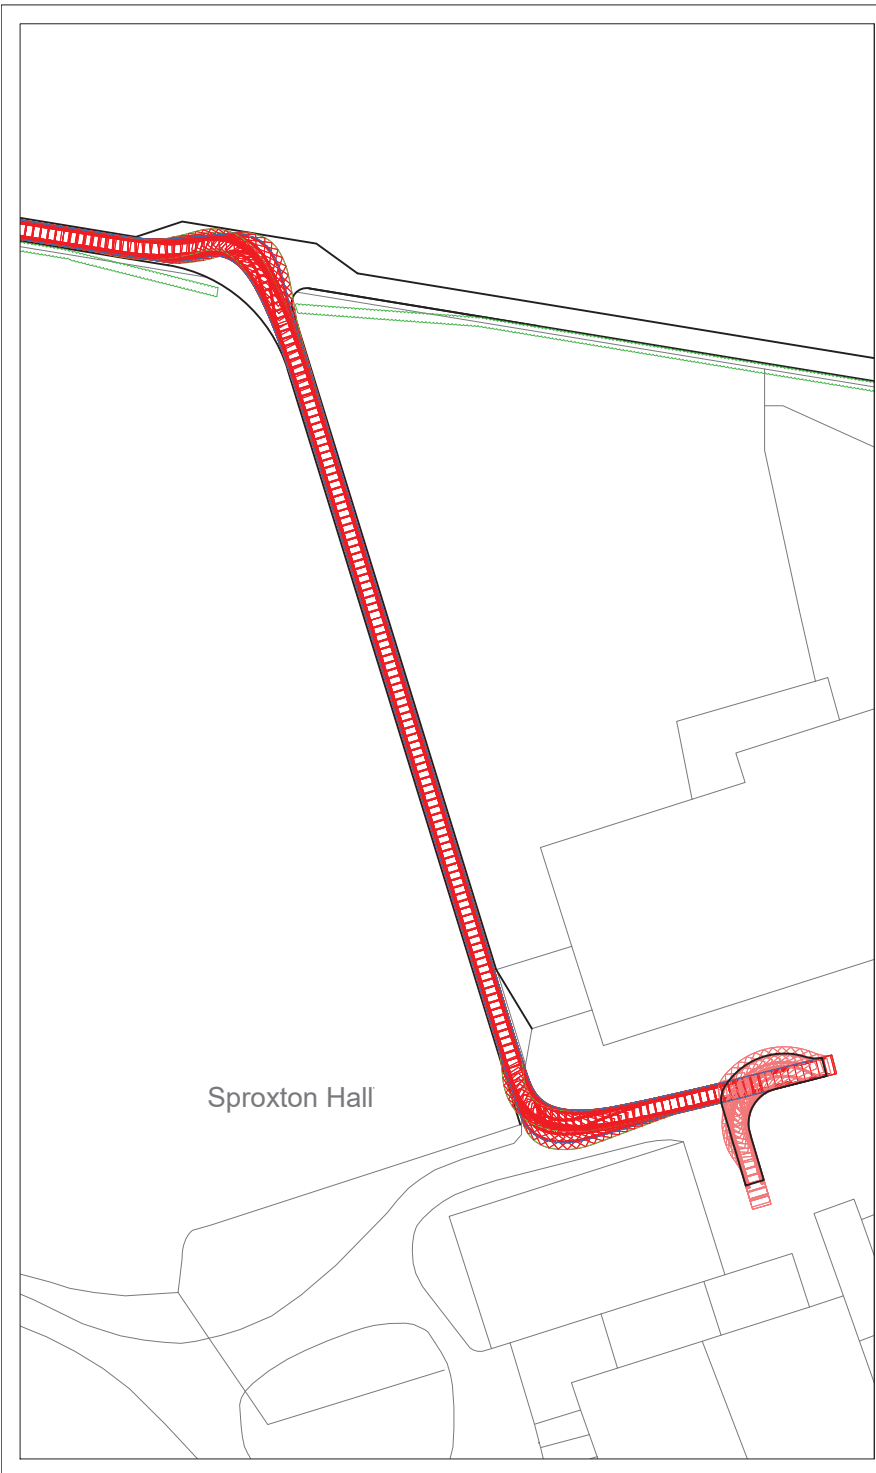

Phoenix 2-25V (with Volvo FM12 chassis)  
 Overall Length 11.025m  
 Overall Width 2.350m  
 Overall Body Height 0.200m  
 Min Body Ground Clearance 0.810m  
 Track Width 2.500m  
 Lock to lock time 4.00s  
 Kerb to Kerb Turning Radius 9.250m

Rev	Amendment	Drawn	Date	Checked



Client  
 A Wainwright & Sons

Project Title  
 Sproxton Hall Farm


Drawing Title  
 Vehicle Sweeps Paths  
 Refuse Vehicle


Scale 1:500	Drawn By AA
Drawing Size A2	Checked By SB
Date Feb 2023	Approved By SB


Drawing Number 300373-008	Rev
------------------------------	-----



# FAIRHURST

 Sanderson House, Jubilee Way, Grange Moor,  
Huddersfield, WF4 4TD

 01924 844080

 [mail@sandersonassociates.co.uk](mailto:mail@sandersonassociates.co.uk)

 [www.sandersonassociates.co.uk](http://www.sandersonassociates.co.uk)

CIVIL ENGINEERING • STRUCTURAL ENGINEERING • TRANSPORTATION • ROADS & BRIDGES  
PORTS & HARBOURS • GEOTECHNICAL & ENVIRONMENTAL ENGINEERING • PLANNING &  
DEVELOPMENT • WATER SERVICES • HEALTH & SAFETY / CDM SERVICES

